

FILING RECORD

This Townsite Drawing and accompanying Instruments and Certificates were filed and recorded in the public records in Baker County, Florida, in Plat Book No Q Page 744 this Sixth day of January, A.D. 1925

W. B. Thompson
County Clerk

ATTORNEY'S CERTIFICATE


I hereby certify that I have verified the description of the town-site, and that this map has been filed and recorded according to the laws of the State of Florida.

M. Malone
Attorney for the Association,
County Seat, Macclenny, Florida.

TOWNSITE DRAWING
MARGARETTA
BAKER COUNTY FLORIDA




SECTION 5-3-21

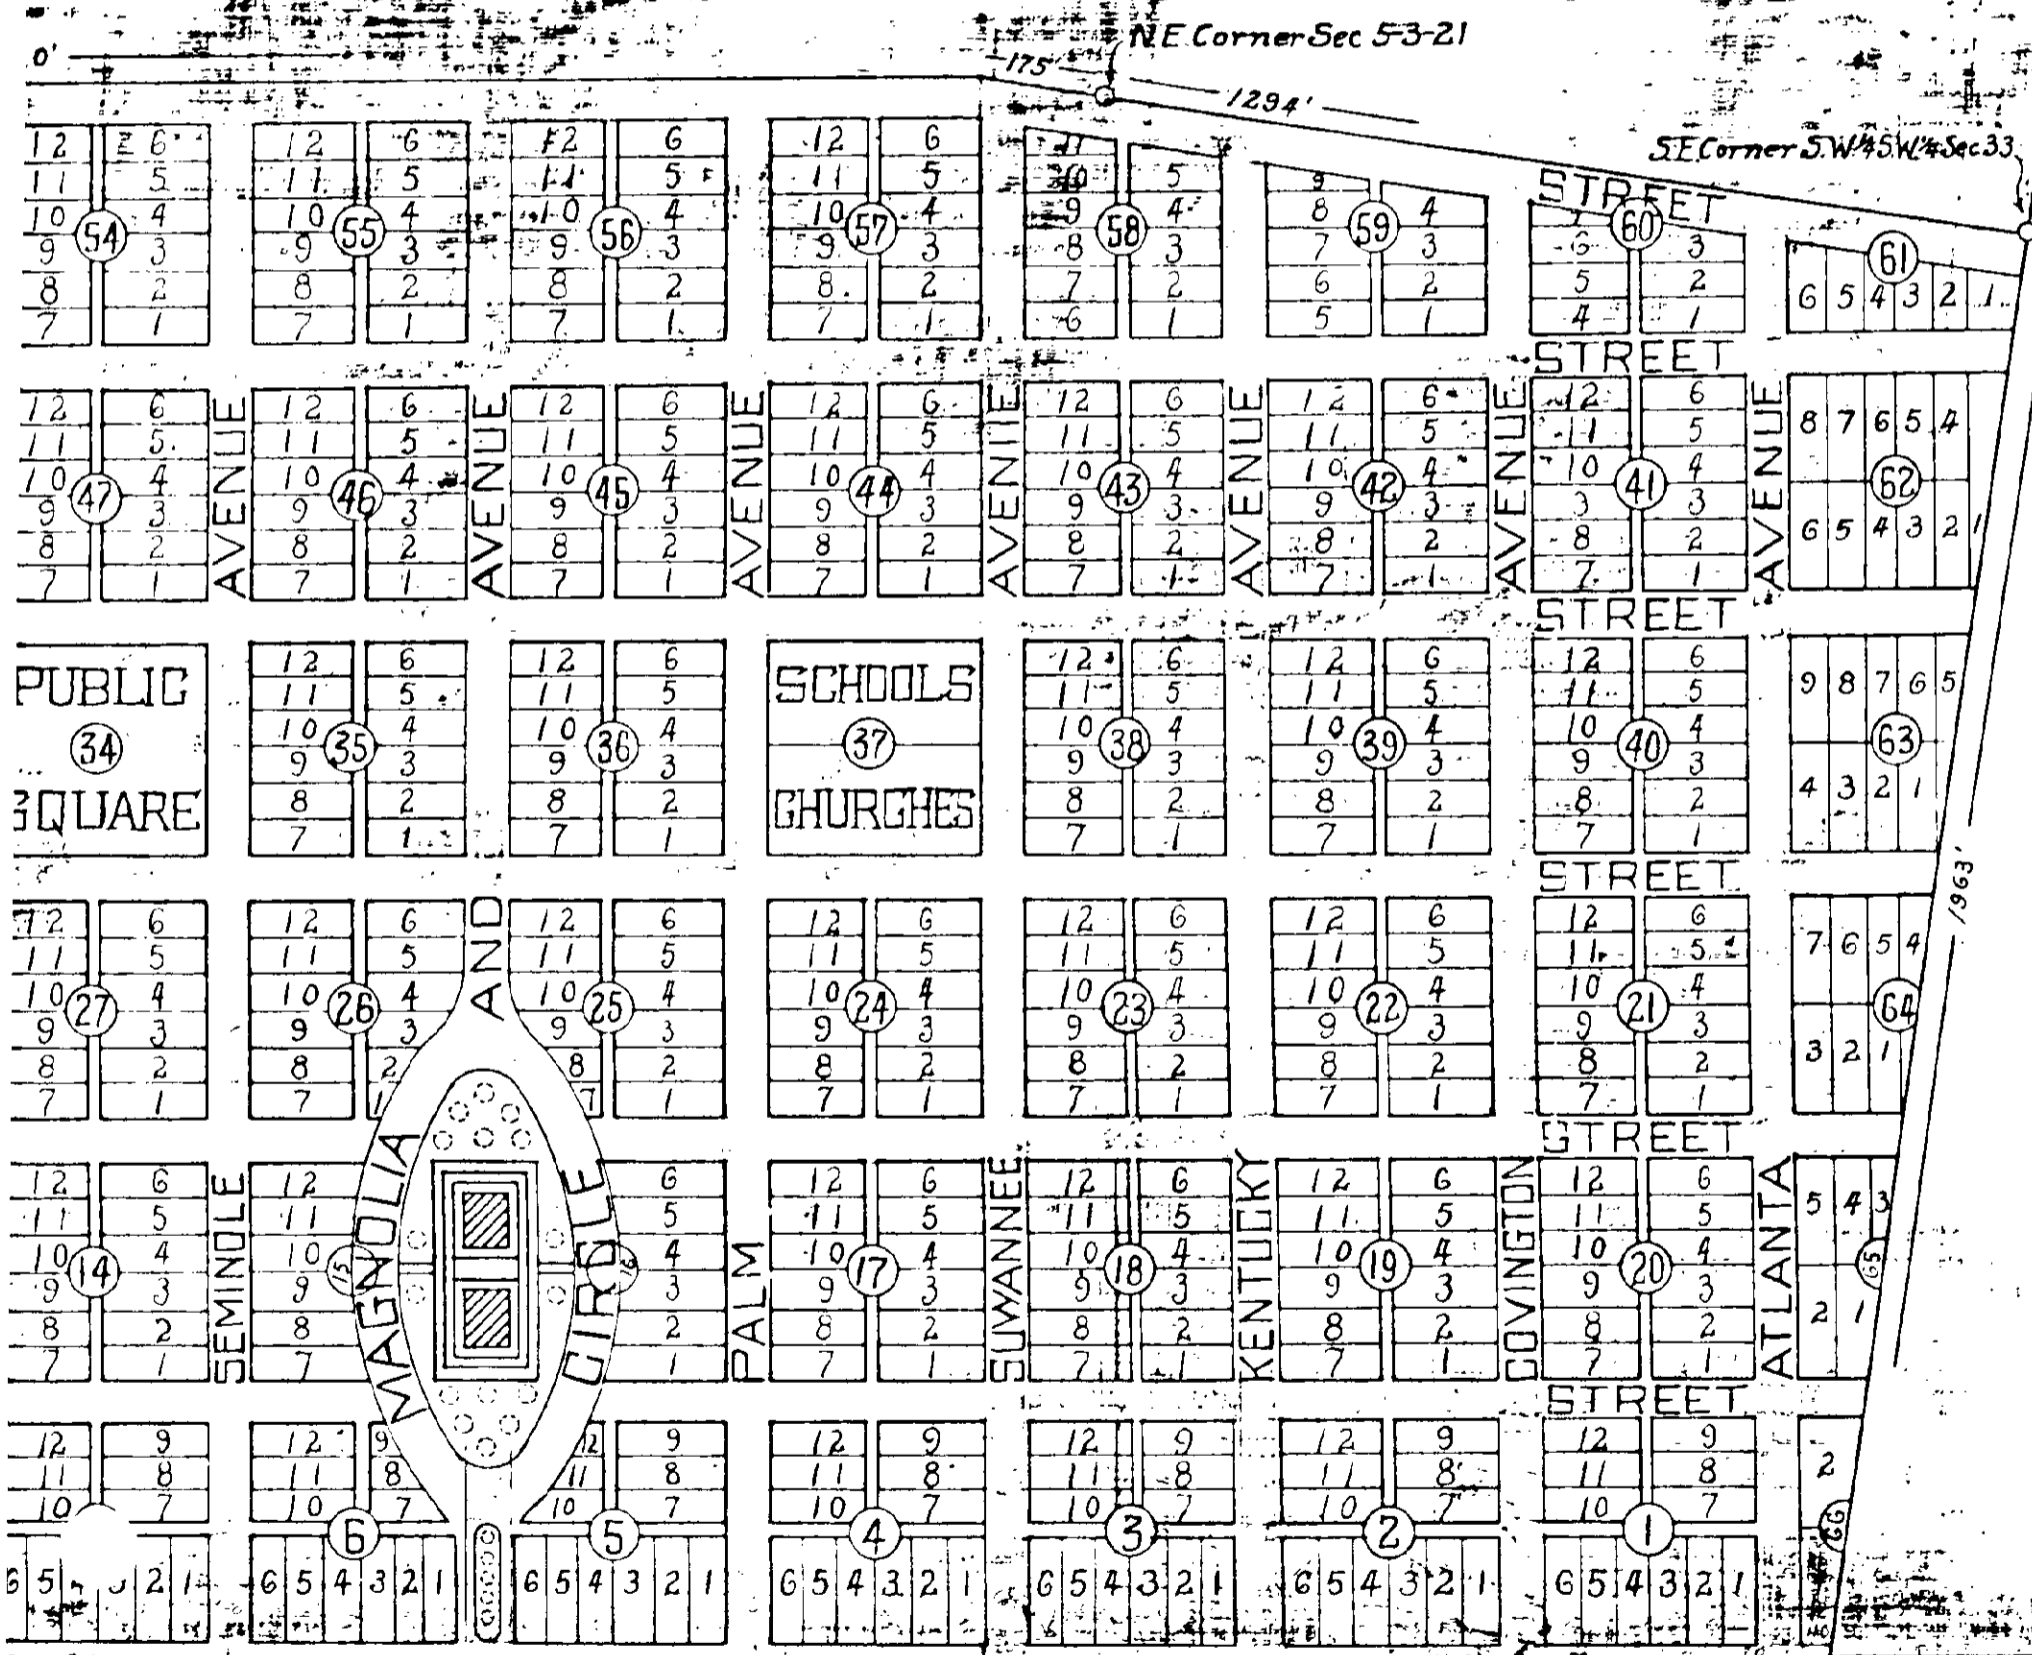

NUMBER OF LOTS

Section east of Atlanta Avenue	40
North Sixth and East Suwannee	27
Six Blocks around Hotel Site	60
Blocks 34 and 37 Public uses	00
Forty-nine Standard Blocks	588
Total Number Lots	715

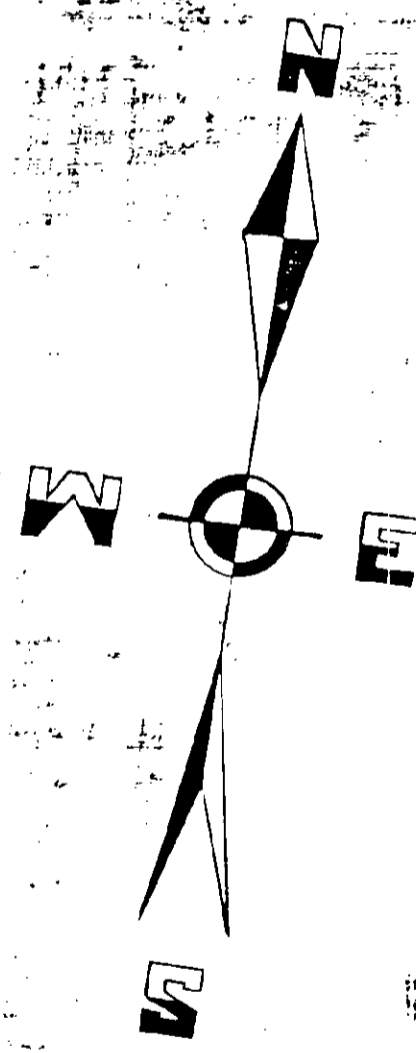


Traced by
Howard Fasse
Silverton Ohio

Supplemented By 315
South Boulevard Lots

JENKINS, W. JONES
CINCINNATI OHIO

FLORIDA NORTH HIGHWAY
SOUTH BOULEVARD
SEABOARD AIRLINE

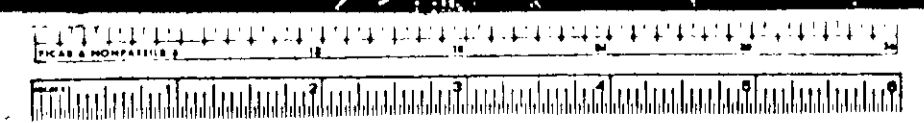

A