


PLAT BOOK # 1
PAGE # 34

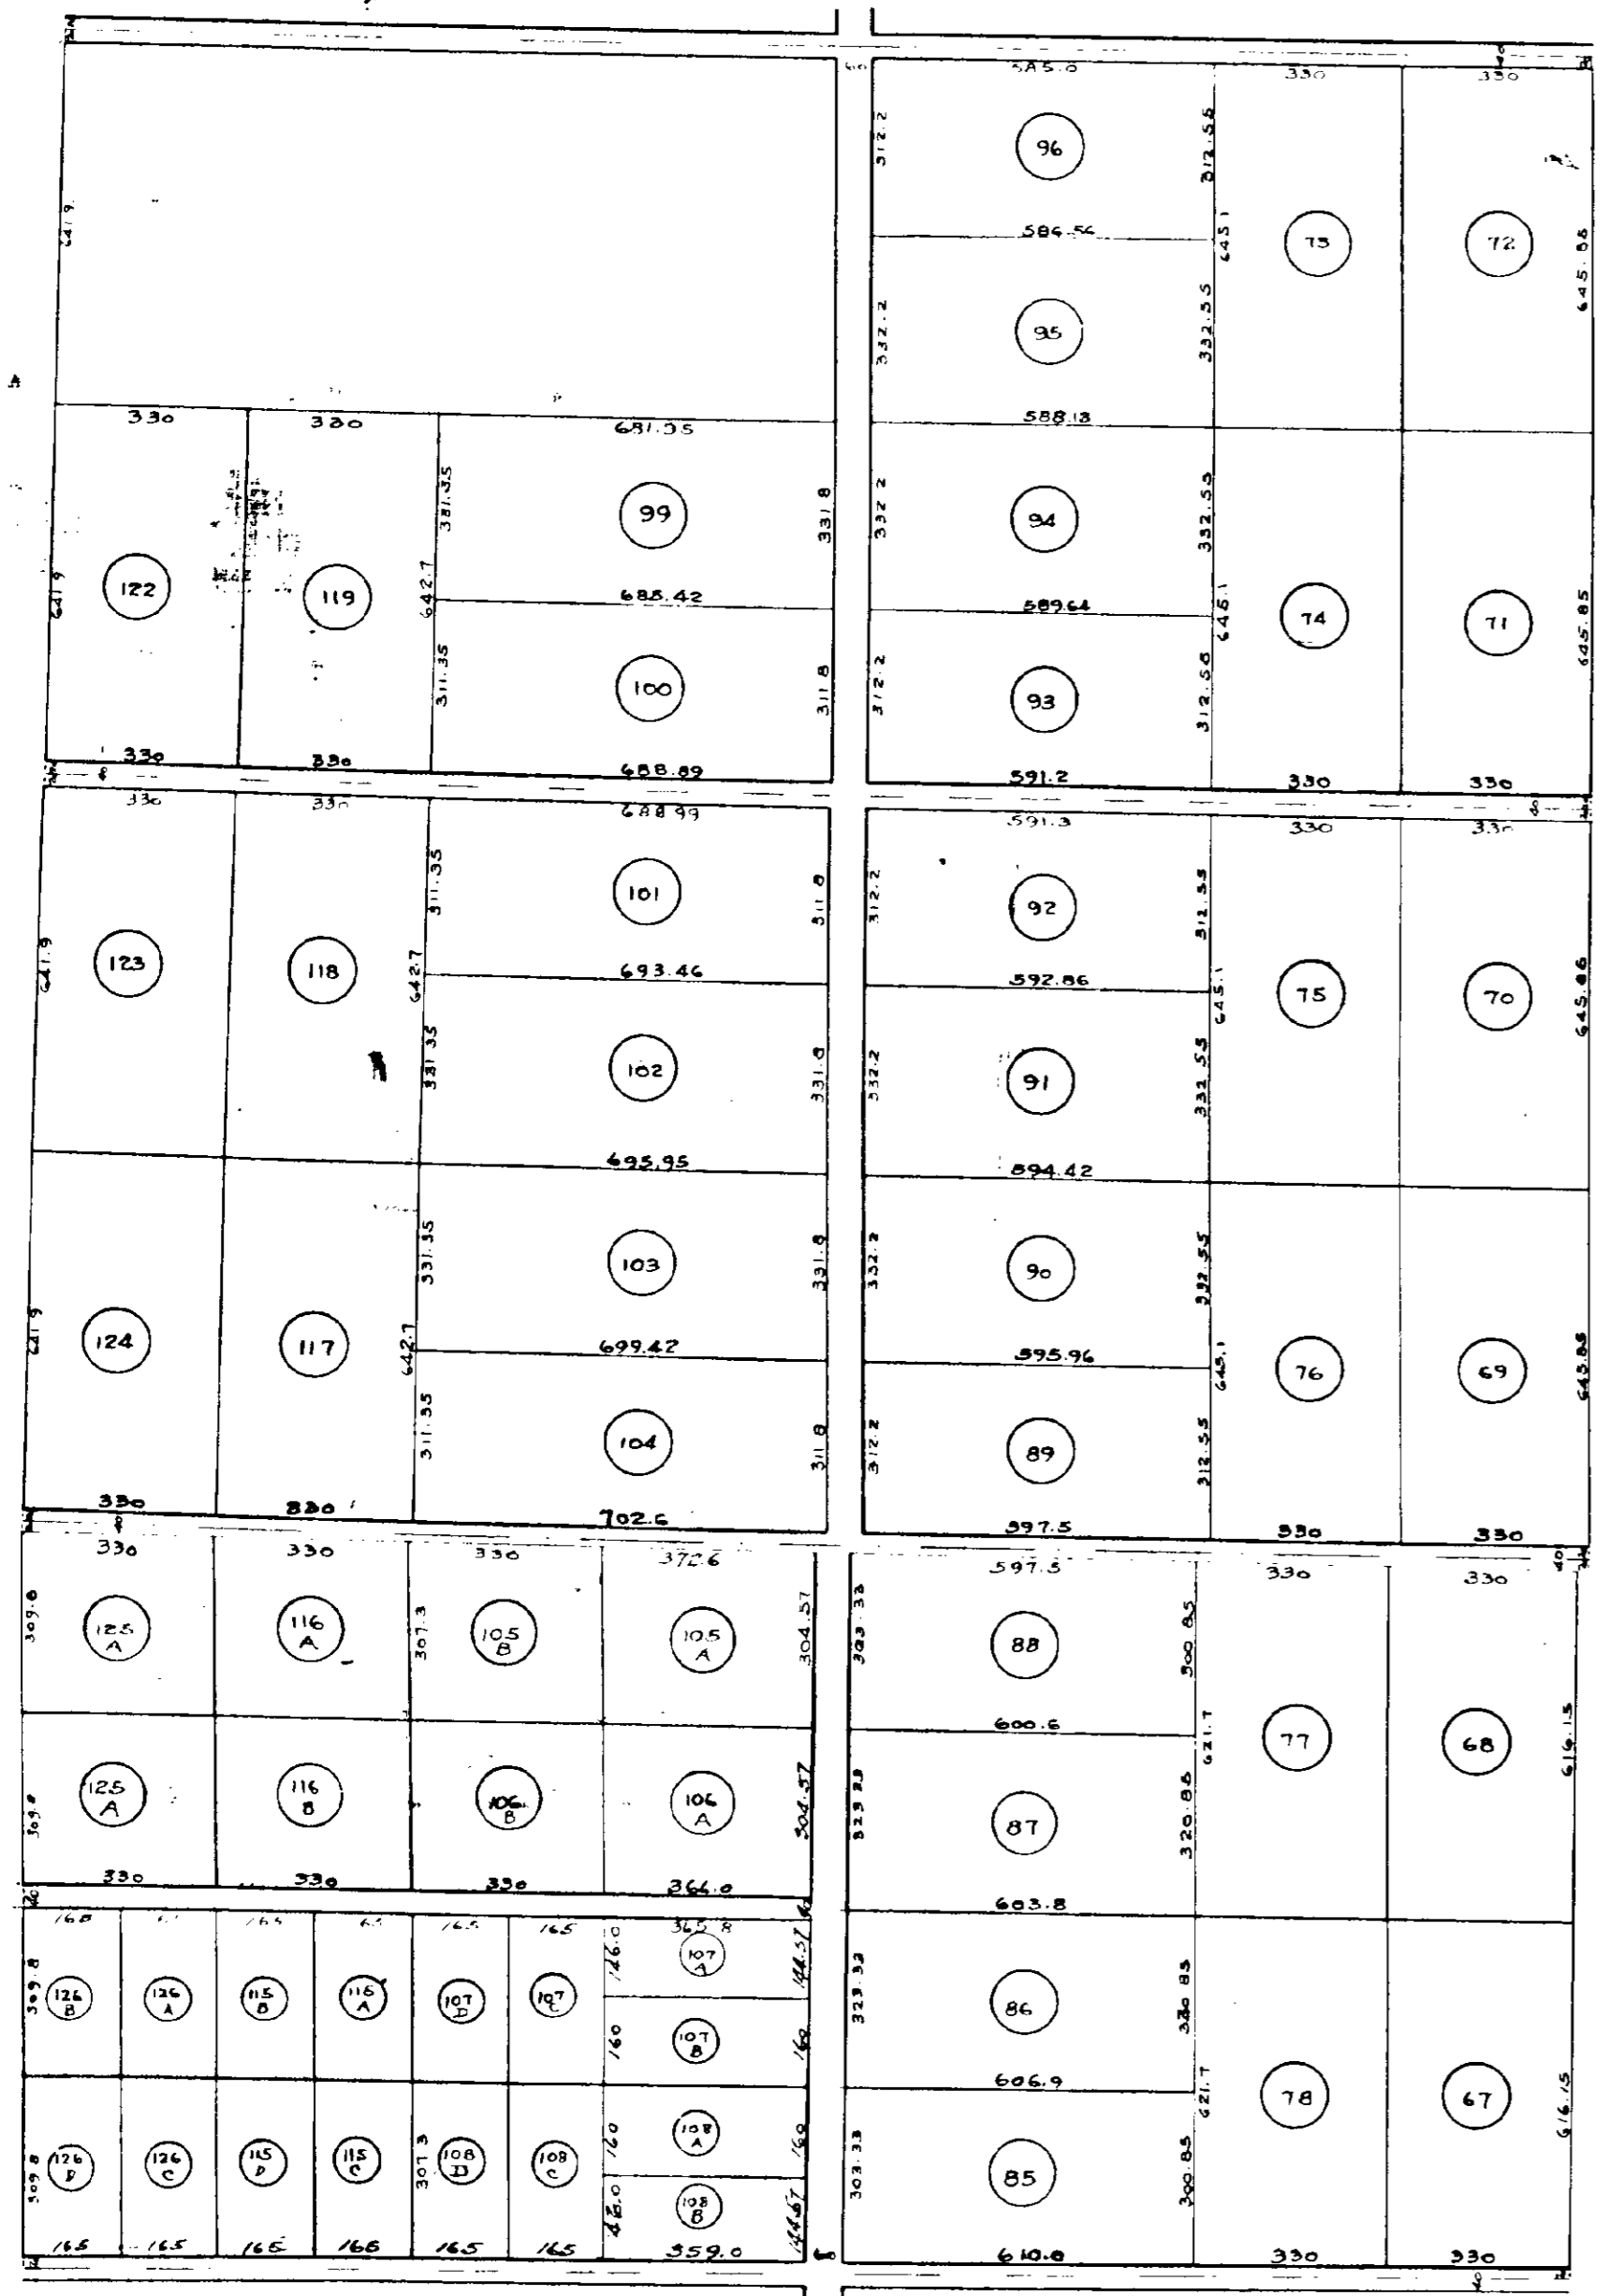

UNIT ONE PETALUMA FARMS

DESCRIPTION.
THE N.E. 1/4 OF THE N.W. 1/4, THE N.W. 1/4 OF THE SW 1/4, THE NE 1/4 OF THE SW 1/4,
THE S.E. 1/4 OF THE NW 1/4, THE SW 1/4 OF THE NW 1/4, THE S. 1/2 OF THE NW 1/4
OF THE NW 1/4 OF SECTION 24, TOWNSHIP 25 S., RANGE 21 E.
BAKER COUNTY FLA.

Kelly Rusk, Surveyor

SCALE 1" = 200' DATE MAR, '26.

OWNERS CERTIFICATE

State of Florida,
County of Baker:
On this day personally appeared before me, an officer authorized to take acknowledgements, of deeds, etc., A. A. GEITGEY and wife LUCY M. GEITGEY, who being duly sworn, depose and say: that they are the owners of the property described in the caption, and that they have authorized and accepted this survey and subdivision, and that the roads as shown hereon are hereby dedicated for the use of the public, and the said Lucy M. Geitgey, wife of the said A. M. Geitgey, upon an examination, taken by me, separate and apart from her said husband, acknowledged that she executed the said agreement freely and voluntarily, and without constraint, compulsion, apprehension or fear of or from her said husband.

A. A. Geitgey Owners
Lucy M. Geitgey

Sworn to and subscribed before me this 16 day of March A. D. 1926.

J. R. Duggan
Notary Public

My commission expires Dec. 18, 1928

SURVEYOR'S CERTIFICATE


State of Florida:
County of Duval:
Personally appeared before me Kelly Rusk, who being duly sworn, deposes and says: that he has surveyed and subdivided the property described in the caption, and that the plat as shown hereon is a true and correct representation of same.

Kelly Rusk Surveyor

Sworn to and subscribed before me this 15 day of March A. D. 1926.

Andrew B. Hurvick
Notary Public

My commission expires: December 21st 1926

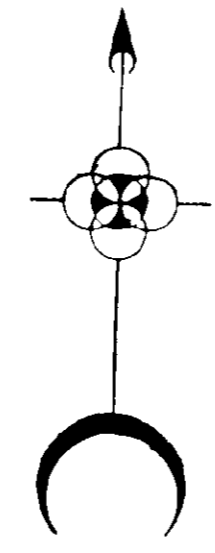

This plat has been examined by me, and I find it complies in form with act No. 253 of the Legislature of the State, approved by the Governor on the 11th day of June A. D. 1925.
Wherefore I have filed and recorded said Plat in Plat Book No. — on Page — thereof these records of Baker County, Florida, this 18th day of March, A. D. 1926.

W. C. Stambaugh
County Clerk