

ENGINEER'S CERTIFICATE


I hereby certify that I have made a survey of the... I believe that the survey and town plat are true and correct.

TOWN MAP SANDERSON FLORIDA PROPERTY OF H. R. RHODEN

PLAT Book #1 PAGE #38

APPROVAL AS TO FORM AND FILMS BEFORE... APPROVED BY THE BOARD OF COUNTY COMMISSIONERS...

SCALE ONE INCH = 200 FEET

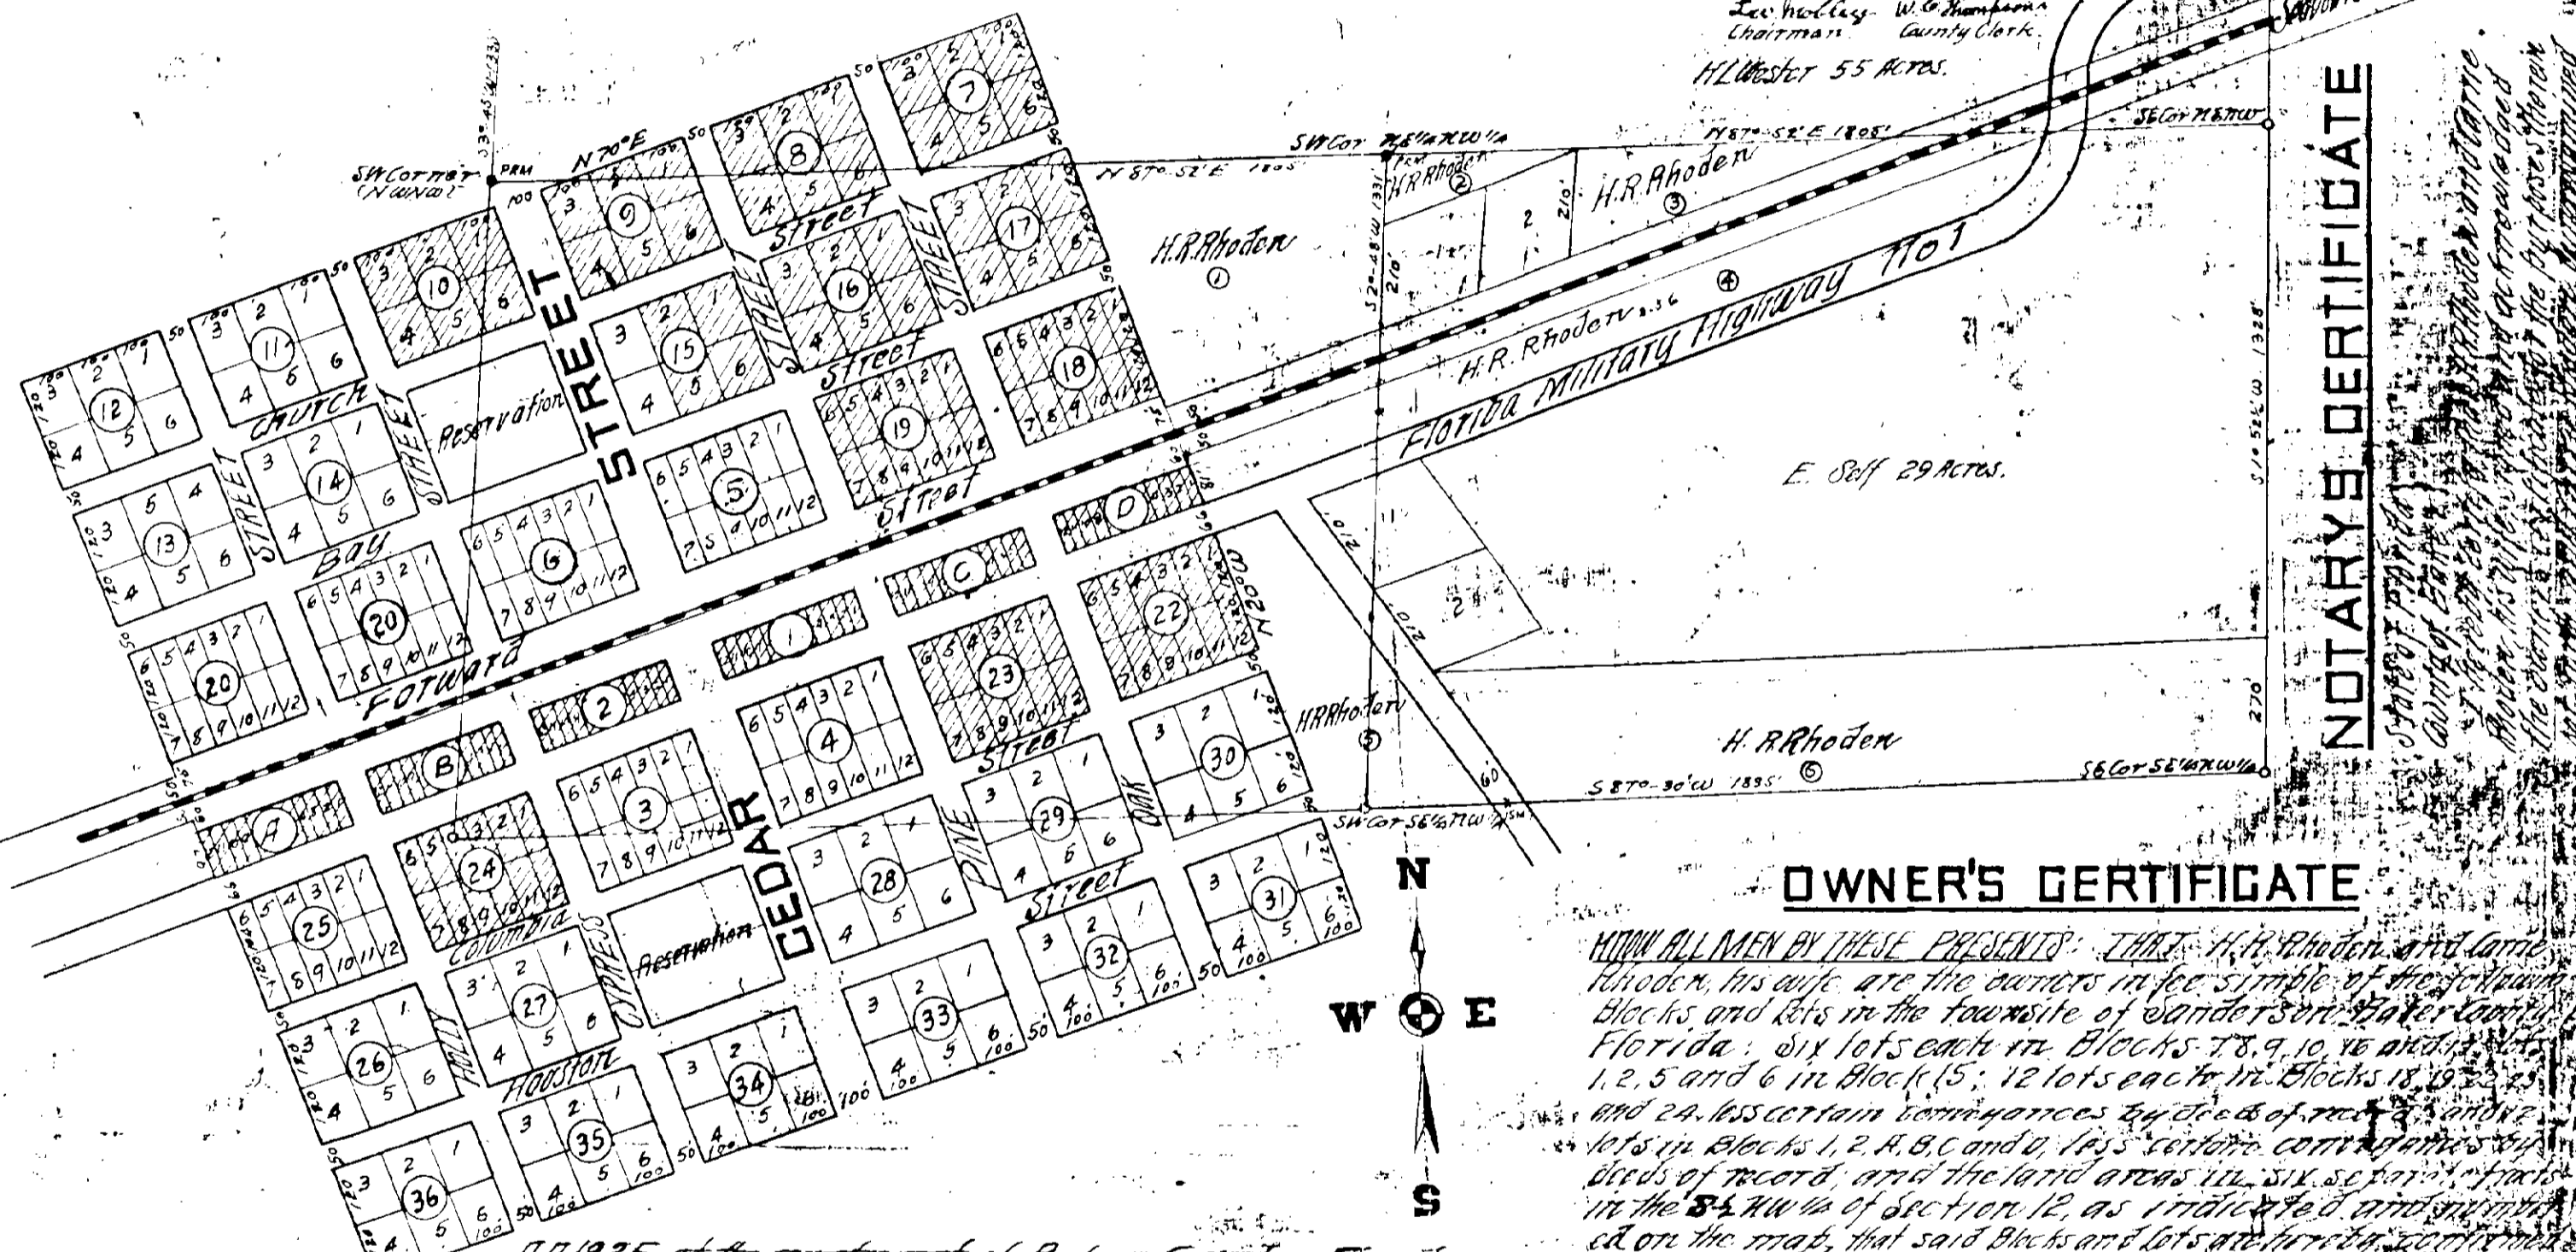

SUMMARY OF LANDS table with columns for Tract No. and Area. Total area: 22.96.

A.D. 1925, at the county seat of Baker County, Florida. Signed, sealed, and delivered in our presence as witnesses.

Signatures of Owners herefor: H.R. Rhoden, Georgia Rhoden

OWNER'S CERTIFICATE

KNOW ALL MEN BY THESE PRESENTS: That H. R. Rhoden and Georgia Rhoden, his wife, are the owners in fee simple of the following blocks and lots in the townsite of Sanderson, Baker County, Florida...

NOTARY'S CERTIFICATE

Notary Public in and for the State of Florida. My commission expires...