


COUNTRY CLUB ESTATES "UNIT 2"

A SUBDIVISION OF A PART OF THE EAST 1/2 OF THE N.E. 1/4
SECTION 31, TOWNSHIP 2 SOUTH, RANGE 22 EAST
BAKER COUNTY, FLORIDA

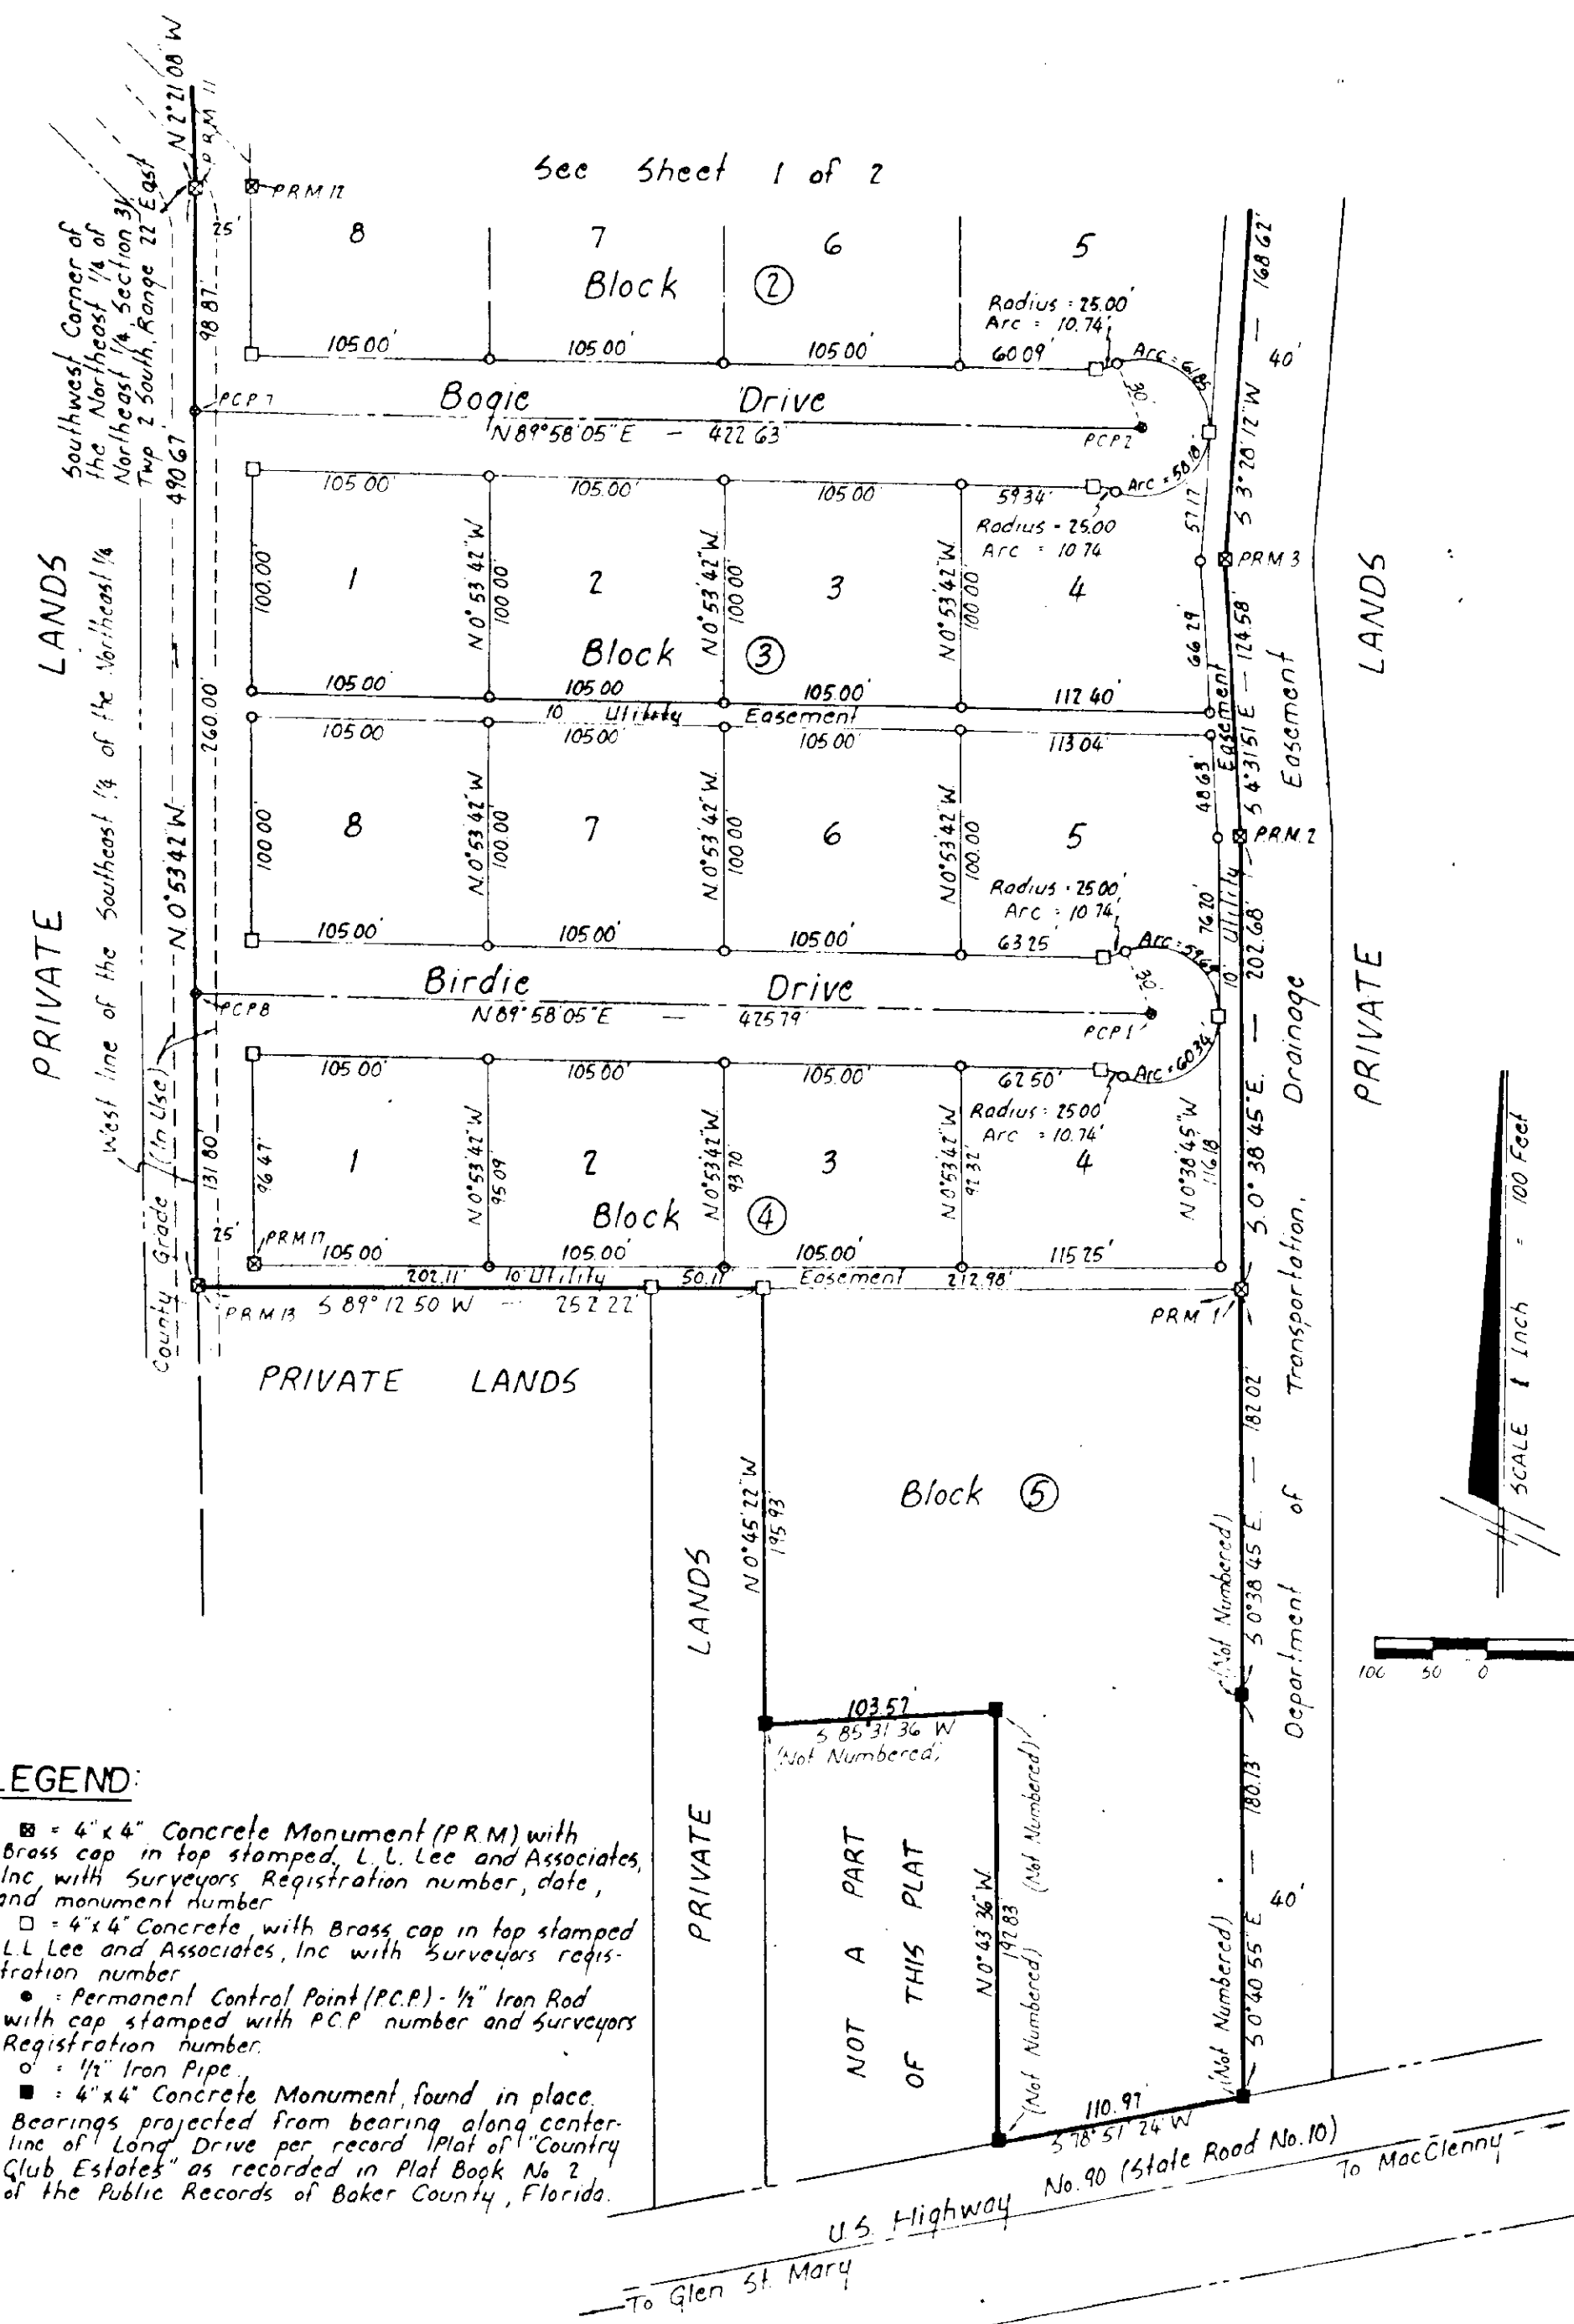

DEDICATION:

KNOW ALL MEN by these present that GEORGE A. WHITNER, SR and his wife, LETTIE MAY WHITNER, as owners and the STATE EXCHANGE BANK of Lake City, as mortgagee, have caused the lands hereon described to be surveyed, laidout, subdivided and platted to be known COUNTRY CLUB ESTATES "UNIT 2" and that the streets and roads as shown hereon are hereby dedicated to the Public.

Signed: George A. Whitner, Sr. Witness: Lettie May Whitner
 Signed: Lettie May Whitner Witness: George A. Whitner, Sr.
 STATE EXCHANGE BANK OF LAKE CITY
 Signed: Earl Halliwanger Attest: Roy C. Brown
 President Cashier
 Date: 7-24-75

ACKNOWLEDGEMENT:

STATE OF FLORIDA
 COUNTY OF BAKER
 I hereby certify that on this 24 day of July, 1975, before me personally appeared George A. Whitner, Sr. and his wife Lettie May Whitner, owners to me well known and known to me to be the individuals described in and who executed the foregoing dedication and acknowledged that they executed the same for the purposes therein expressed. I further certify that the said Lettie May Whitner, wife of said George A. Whitner, Sr. upon a separate and private examination taken and made by me then and there acknowledged that she executed the said dedication freely and voluntarily without any constraint, apprehension, fear or compulsion of or from said husband.
 Witness my hand and official seal at Lake City, State of Florida, this 24 day of July, 1975.
 Signed: Notary Public My Commission Expires

ACKNOWLEDGEMENT:

STATE OF FLORIDA
 I hereby certify that on this 24 day of July, 1975, before me personally appeared Earl Halliwanger and Roy C. Brown, respectively, President and Cashier of the State Exchange Bank of Lake City, to me known to be the individuals and officers, described in and who executed the foregoing dedication and acknowledged that they executed the same for the purposes therein expressed.
 Witness my hand and official seal at Lake City, State of Florida, this 24 day of July, 1975.
 Signed: Notary Public My Commission Expires

APPROVED BY BOARD COUNTY COMMISSIONERS BAKER COUNTY, FLORIDA

Signed: Thomas J. Franer
 Attest: Jay Wilson
 Date: 7-24-75

APPROVED BY BOARD OF CITY COMMISSIONERS CITY OF MACCLENNY, FLORIDA


CERTIFICATE OF CLERK:

I HEREBY CERTIFY that I have examined the foregoing plat and find that it complies in form with Chapter 177, Florida Statutes and was Filed for Record this 24 day of July, A.D. 1975 in Plat Book 2, Page 54 of the Public Records of Baker County, Florida.
 Signed: Jay Wilson
 Clerk of Circuit Court in and for Baker County, Florida.