


STREET NAME	NUMBER	BEGIN SURVEY	END SURVEY
FIRST STREET	1	STA 10+00.00	STA 19+41.27
FIRST STREET	3	STA 10+00.00	STA 14+63.75
SECOND STREET	4	STA 10+00.00	STA 24+74.33
MILTON STREET	5	STA 10+00.00	STA 14+45.44
JOHNATHIN STREET	8	STA 10+00.00	STA 20+93.84
BARBER ROAD	9	STA 10+00.00	STA 16+67.60
SOUTH BOULEVARD	11-A	STA 10+00.00	STA 23+61.97
SOUTH BOULEVARD	11-B	STA 10+00.00	STA 21+71.50
MINNESOTA AVENUE	12-A	STA 10+00.00	STA 23+55.90
MINNESOTA AVENUE	12-B	STA 15+59.15	STA 19+72.93
MINNESOTA AVENUE	13	STA 10+00.00	STA 19+45.21
FLORIDA AVENUE	14	STA 10+00.00	STA 15+44.03
RAILROAD STREET	15	STA 10+00.00	STA 32+37.76
LAST STREET	17	STA 10+00.00	STA 22+84.40
NINTH STREET	18	STA 10+00.00	STA 37+93.28
QUAIL LANE	19	STA 10+00.00	STA 20+62.40
EIGHTH STREET	20	STA 10+00.00	STA 25+75.00
EIGHTH STREET	21-A	STA 10+00.00	STA 20+67.10
EIGHTH STREET	21-B	STA 10+00.00	STA 15+59.15
WEST BOULEVARD	22	STA 10+00.00	STA 22+21.72
WEST BOULEVARD	23	STA 10+00.00	STA 13+98.57
WEST BOULEVARD	24	STA 10+00.00	STA 14+92.35
SEVENTH STREET	25	STA 10+00.00	STA 19+99.98
SEVENTH STREET	26	STA 10+00.00	STA 12+52.00
SEVENTH STREET	27-A	STA 10+00.00	STA 10+95.95
SEVENTH STREET	27-B	STA 20+00.00	STA 24+57.40
FIFTH STREET	28	STA 30+00.00	STA 33+33.22
JULIA ROAD	29	STA 10+00.00	STA 19+72.27
MARTHA DRIVE	30	STA 10+00.00	STA 25+50.50
EAST BOULEVARD	31	STA 10+00.00	STA 29+20.55
RAILROAD STREET	32	STA 10+00.00	STA 14+95.85
SHUEY AVENUE	33	STA 10+00.00	STA 24+09.42
STANSELL AVENUE	34	STA 10+00.00	STA 19+37.24
OHIO AVENUE	35	STA 15+55.44	STA 28+94.51

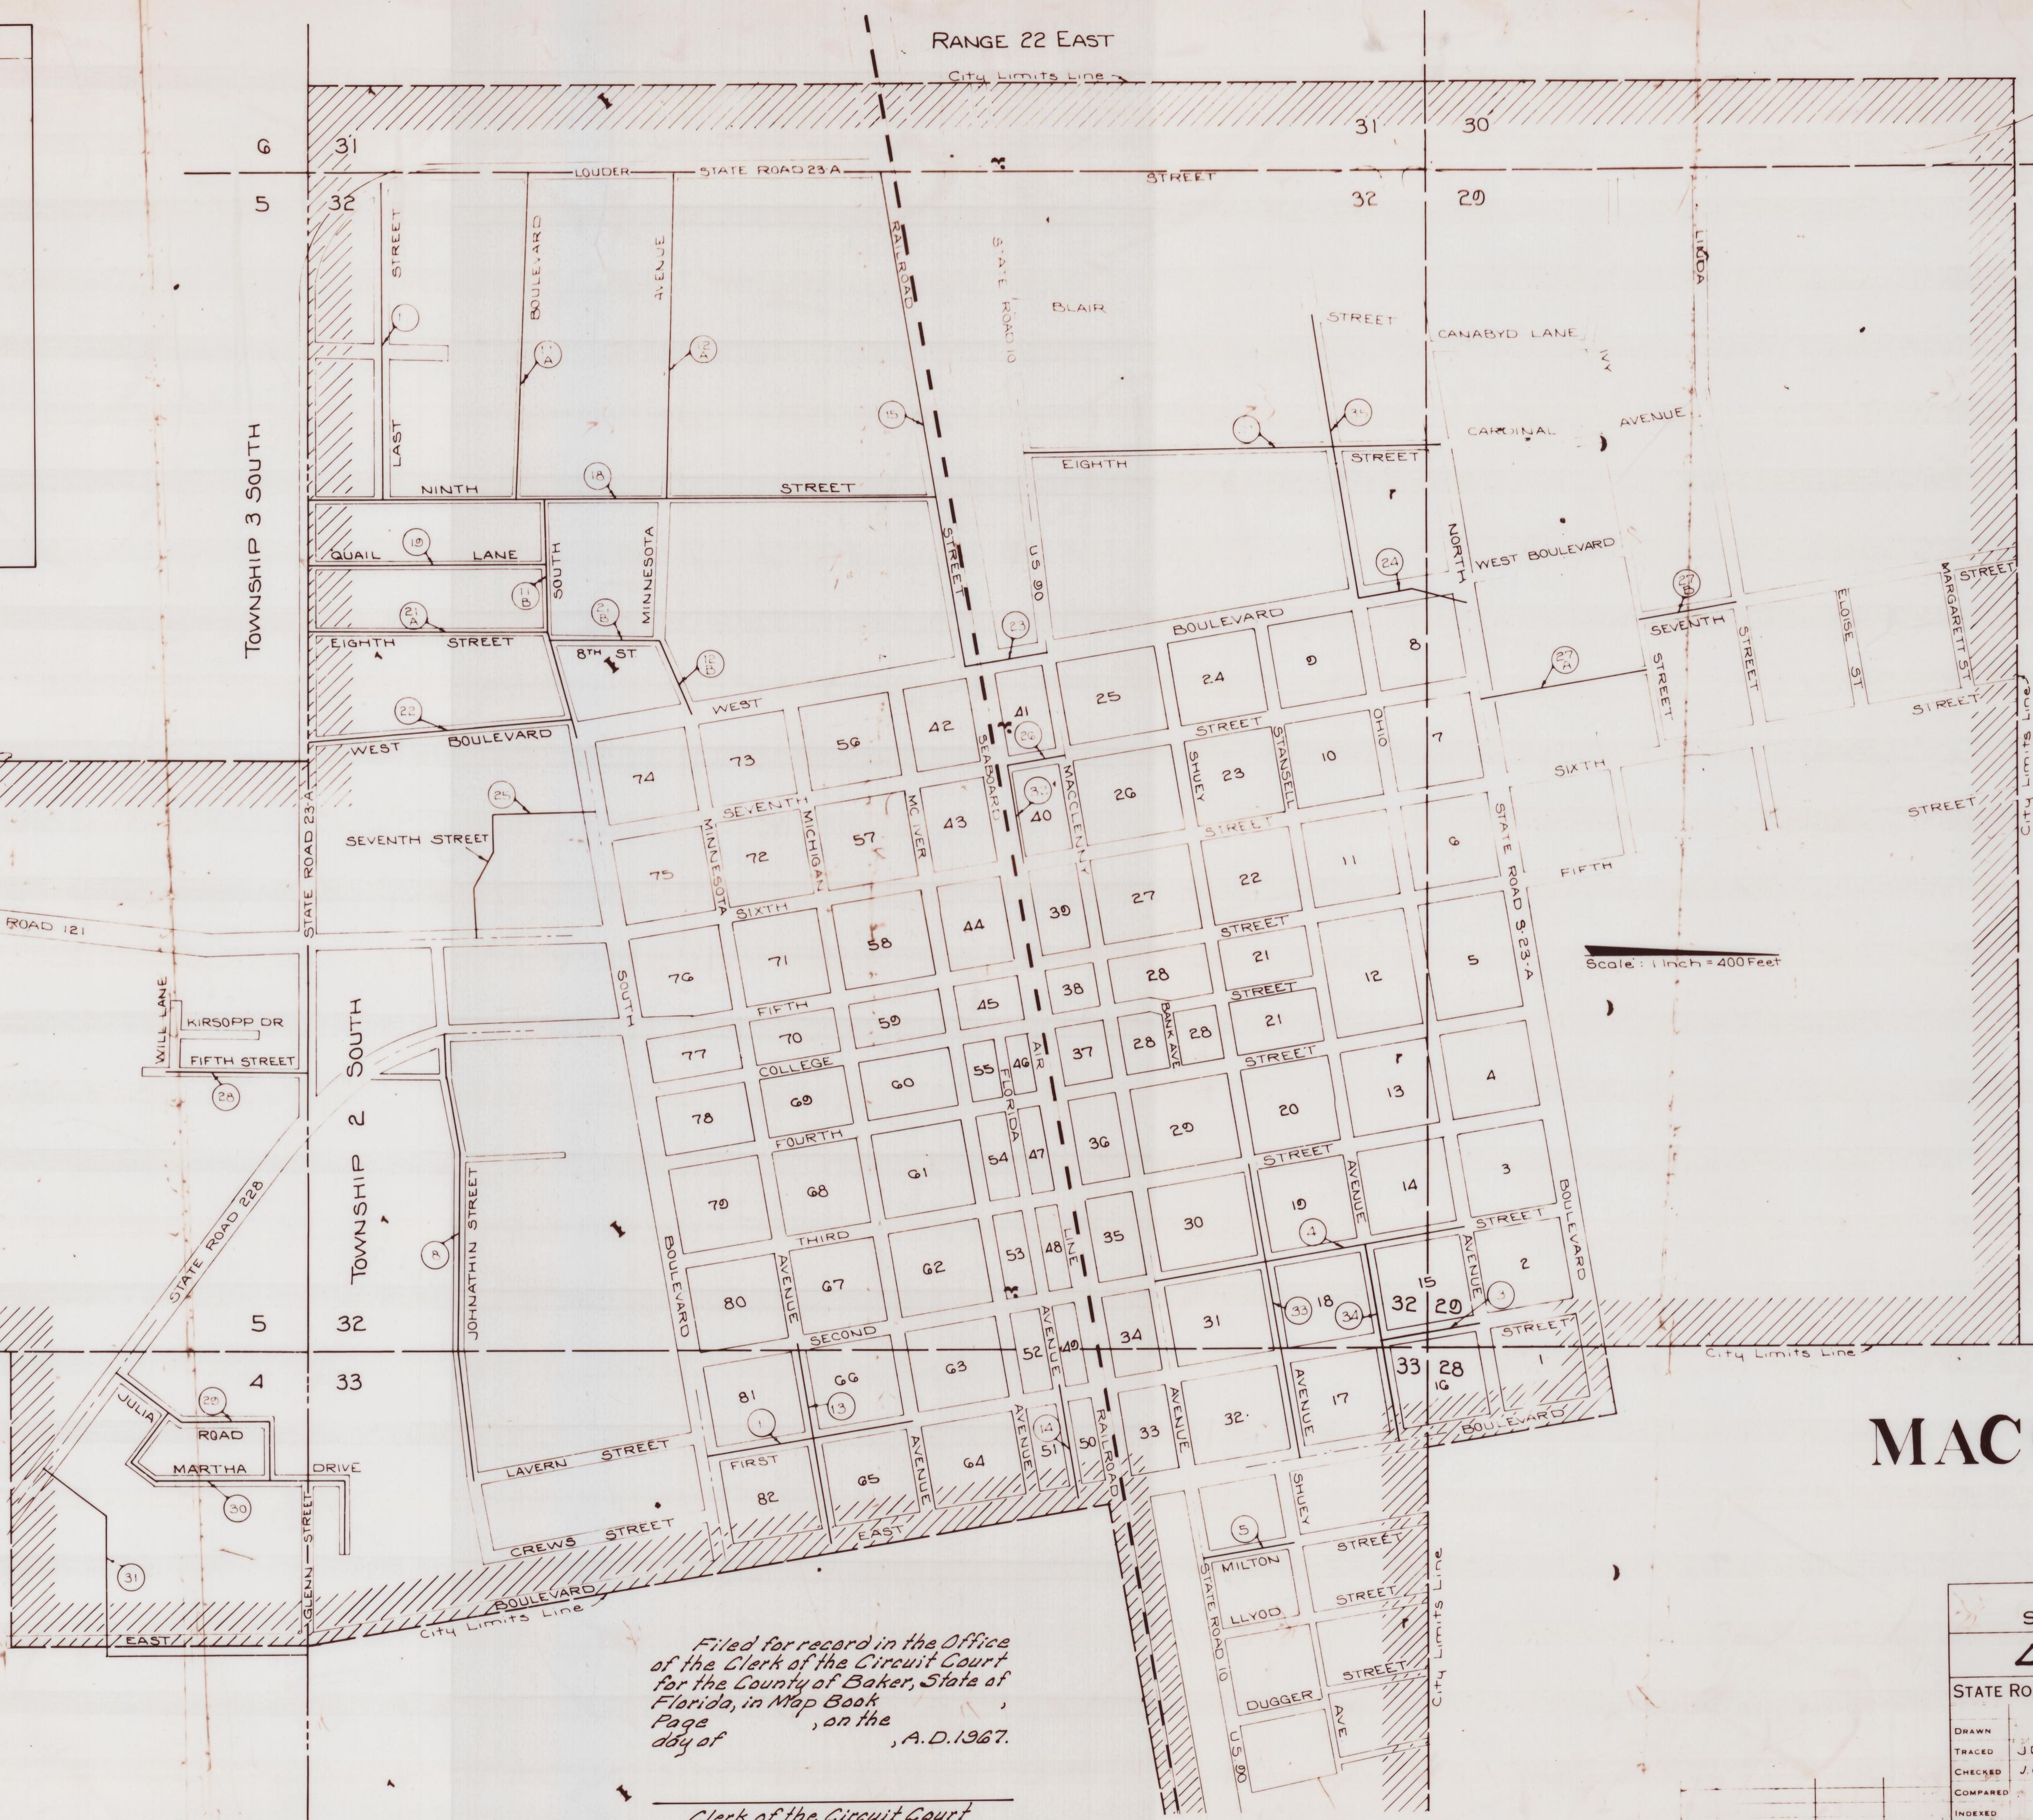

We, Ralph Davis, as Executive Director of the State Road Department of the State of Florida, and F. K. Strickland, as Secretary of the State Road Department of the State of Florida, do hereby certify that this map is the Official Map of Location and Survey of a portion of Section 2750B in Baker County, Florida; Subdivision of Section 2750B including parts of Streets in Macclenny.

Prepared and adopted by the State Road Department of the State of Florida under provisions of Section 335.02, Florida Statutes of 1955.

Ralph Davis
 Executive Director, State Road Department
 Attest: *F. K. Strickland*
 Secretary, State Road Department
 Approved: *[Signature]*
 Engineer of Rights of Way

Filed for record in the Office of the Clerk of the Circuit Court for the County of Baker, State of Florida, in Map Book Page *41-A* of *3*, on the *26* day of *May*, A.D. 1967.

[Signature]
 Clerk of the Circuit Court
 Baker County, Florida

Date: May 26, 1967

MACCLENNY

STATE OF FLORIDA STATE ROAD DEPARTMENT			
LOCATION MAP			
STATE ROAD NO.	BAKER COUNTY		
DRAWN BY	DATE	APPROVED BY	DATE
TRACED	J.D.H. 3-15-67	<i>J.L. Ward</i>	4-26-67
CHECKED	J.C.B. 3-17-67		
COMPARED			
INDEXED			
SECTION 27500-2603			