


TOWNSHIP 3 SOUTH, RANGE 21 EAST  
TOWNSHIP 4 SOUTH, RANGE 21 EAST

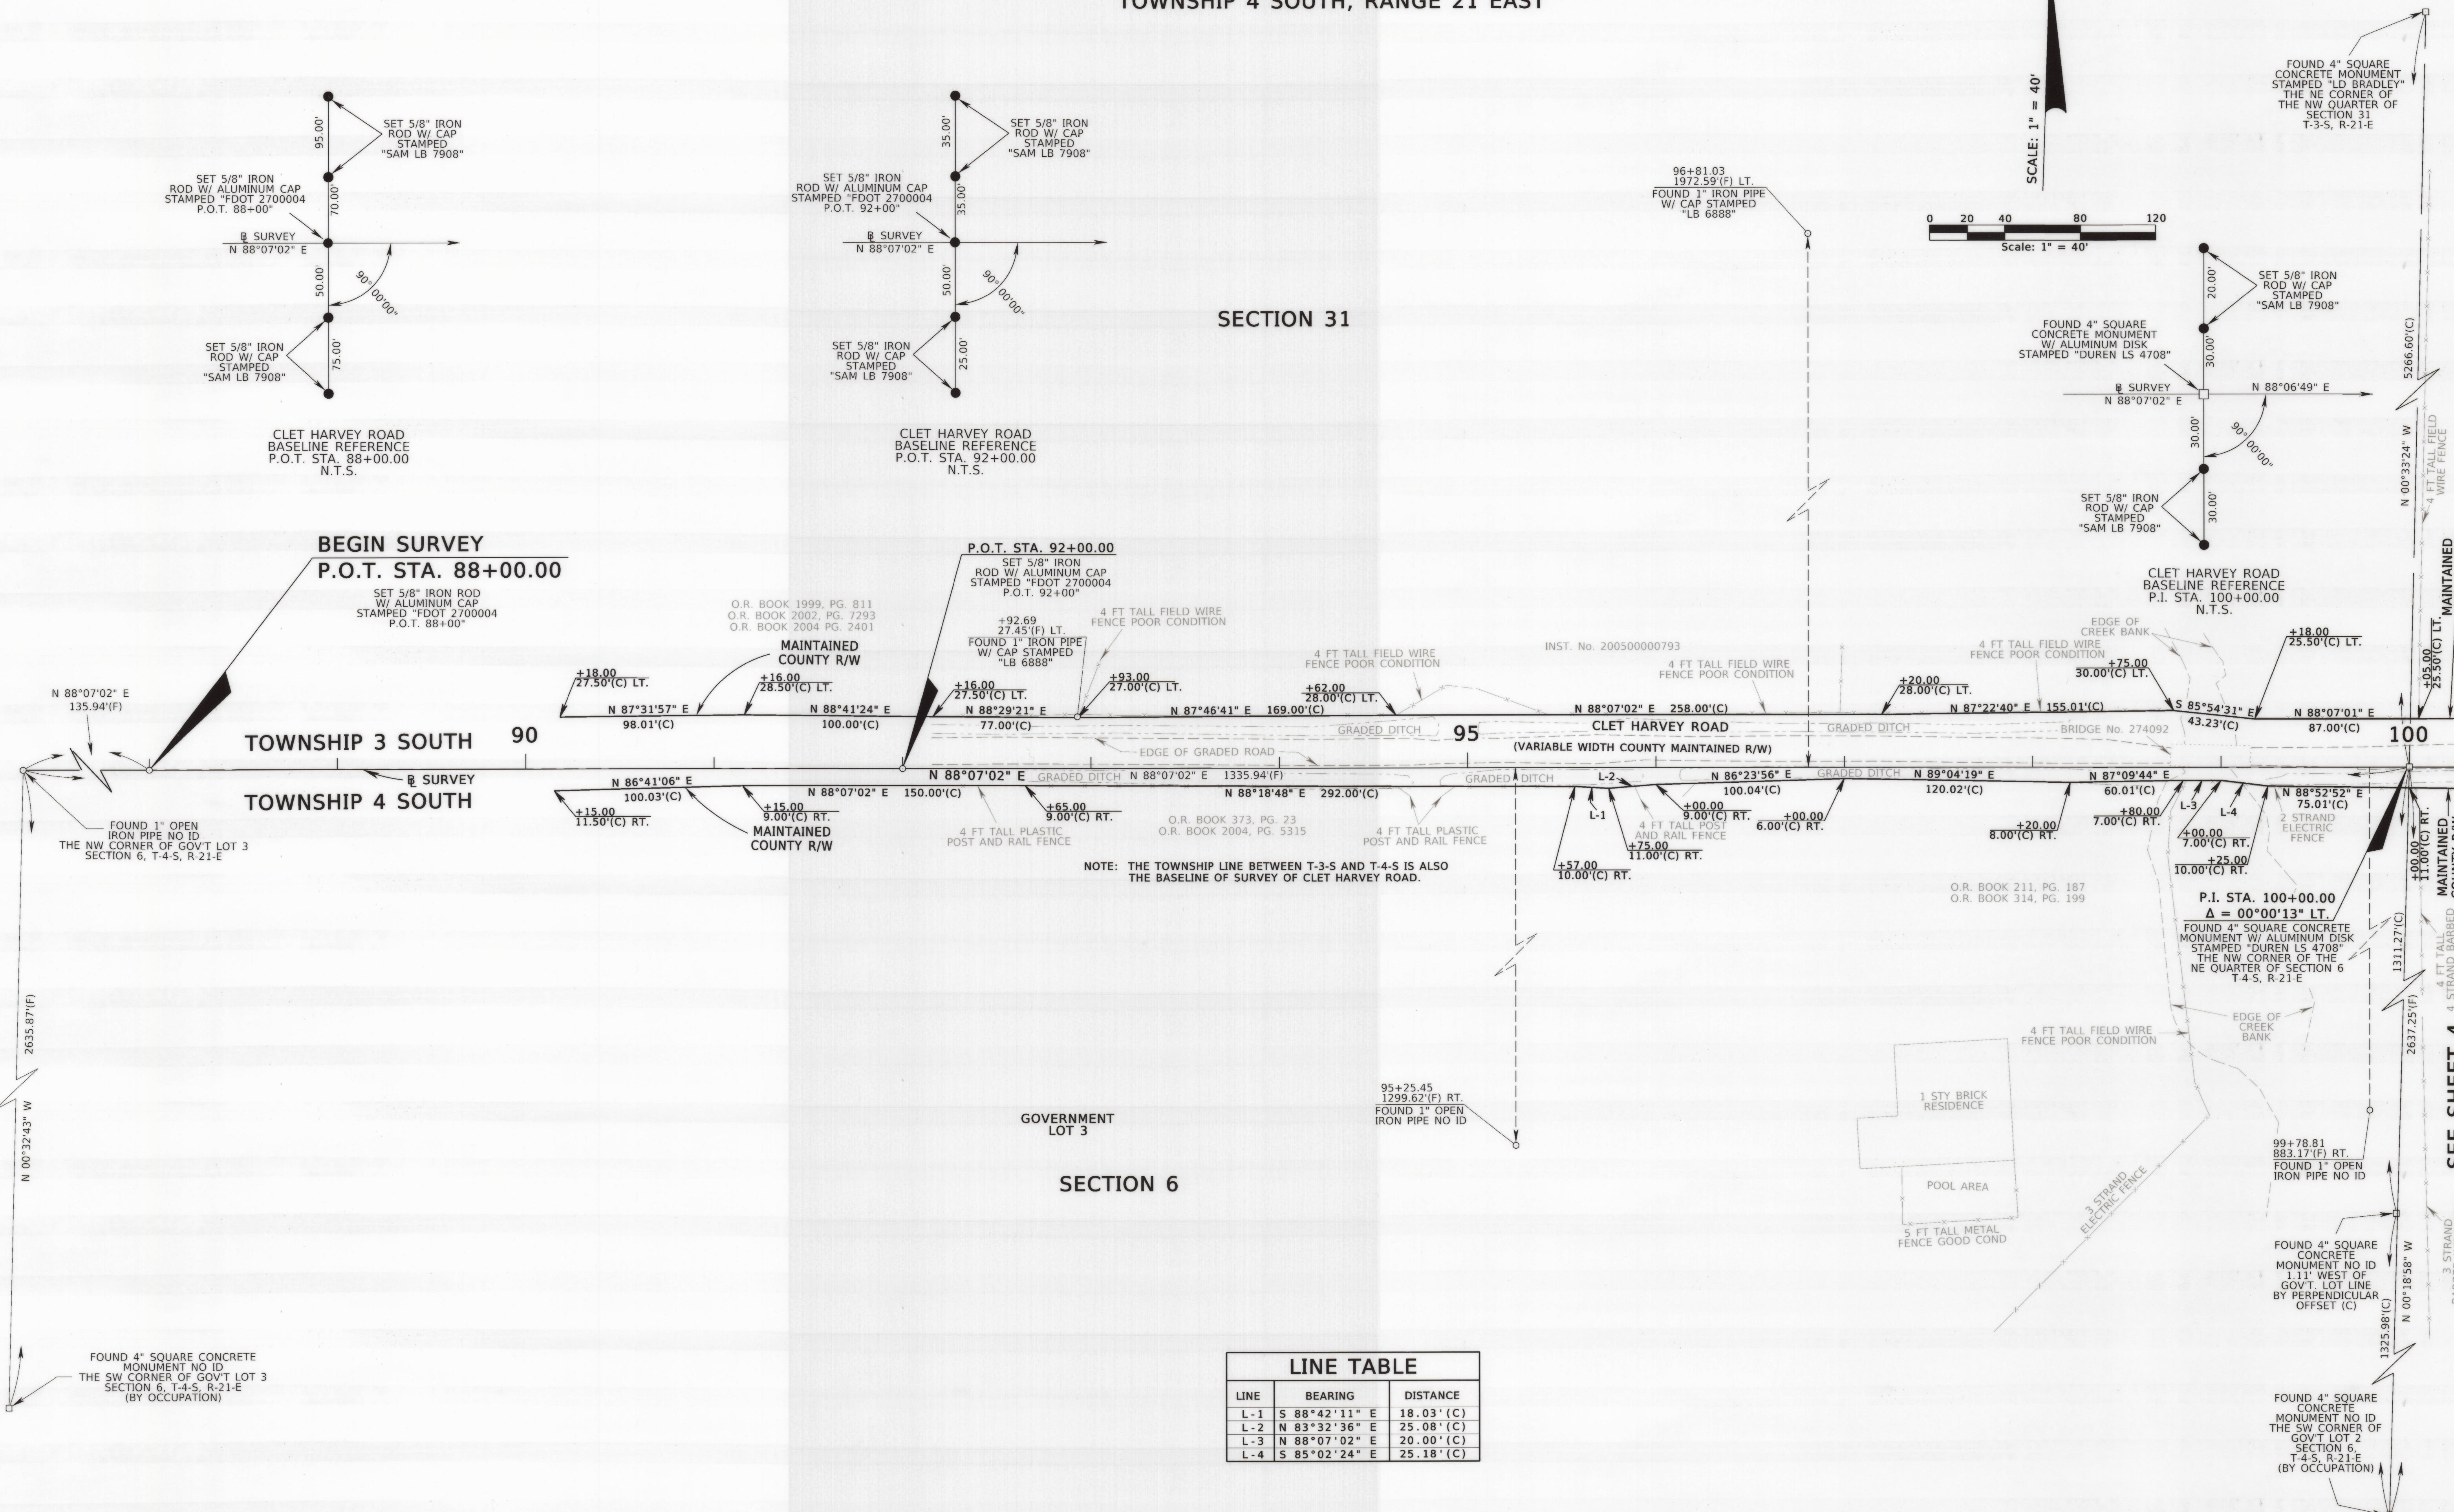


SECTION 31

SECTION 6

**LINE TABLE**

LINE	BEARING	DISTANCE
L-1	S 88°42'11" E	18.03'(C)
L-2	N 83°32'36" E	25.08'(C)
L-3	N 88°07'02" E	20.00'(C)
L-4	S 85°02'24" E	25.18'(C)

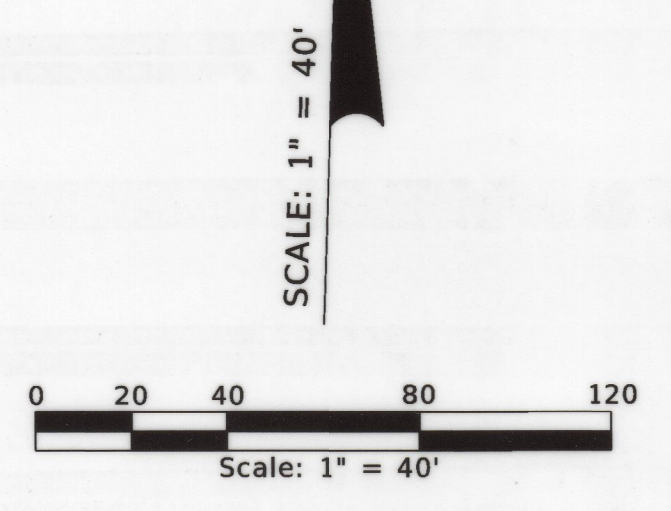

SEE SHEET 4

**DETAIL SHEET**

SEE SHEET 1 FOR LEGEND, CERTIFICATION, AND GENERAL NOTES  
CLET HARVEY ROAD OVER TURKEY CREEK BRIDGE NO. 274092

CONTROL SURVEY AND MAINTENANCE MAP	FLORIDA DEPARTMENT OF TRANSPORTATION SURVEYING AND MAPPING	BY	DATE	FED. PROJ. D221-021-B	SECTION 27000	MAPS PREPARED BY: SAM SURVEYING AND MAPPING, LLC 2844 PABLO AVENUE TALLAHASSEE, FLORIDA 32308 850-385-1179 COA LB7908	DATA SOURCE:					
		PRELIM	JEM				7/19/2021	SURVDR436311.DGN JOB311.GPK				
		CHECKED	J. HILL				7/19/2021	SCALE: 1" = 40'				
REVISION	BY	DATE	REVISION	BY	DATE	FINAL	JEM	8/12/2021	COUNTY ROAD NAME: CLET HARVEY ROAD	BAKER COUNTY	F.P. NO. 4363311	SHEET 3 OF 5