

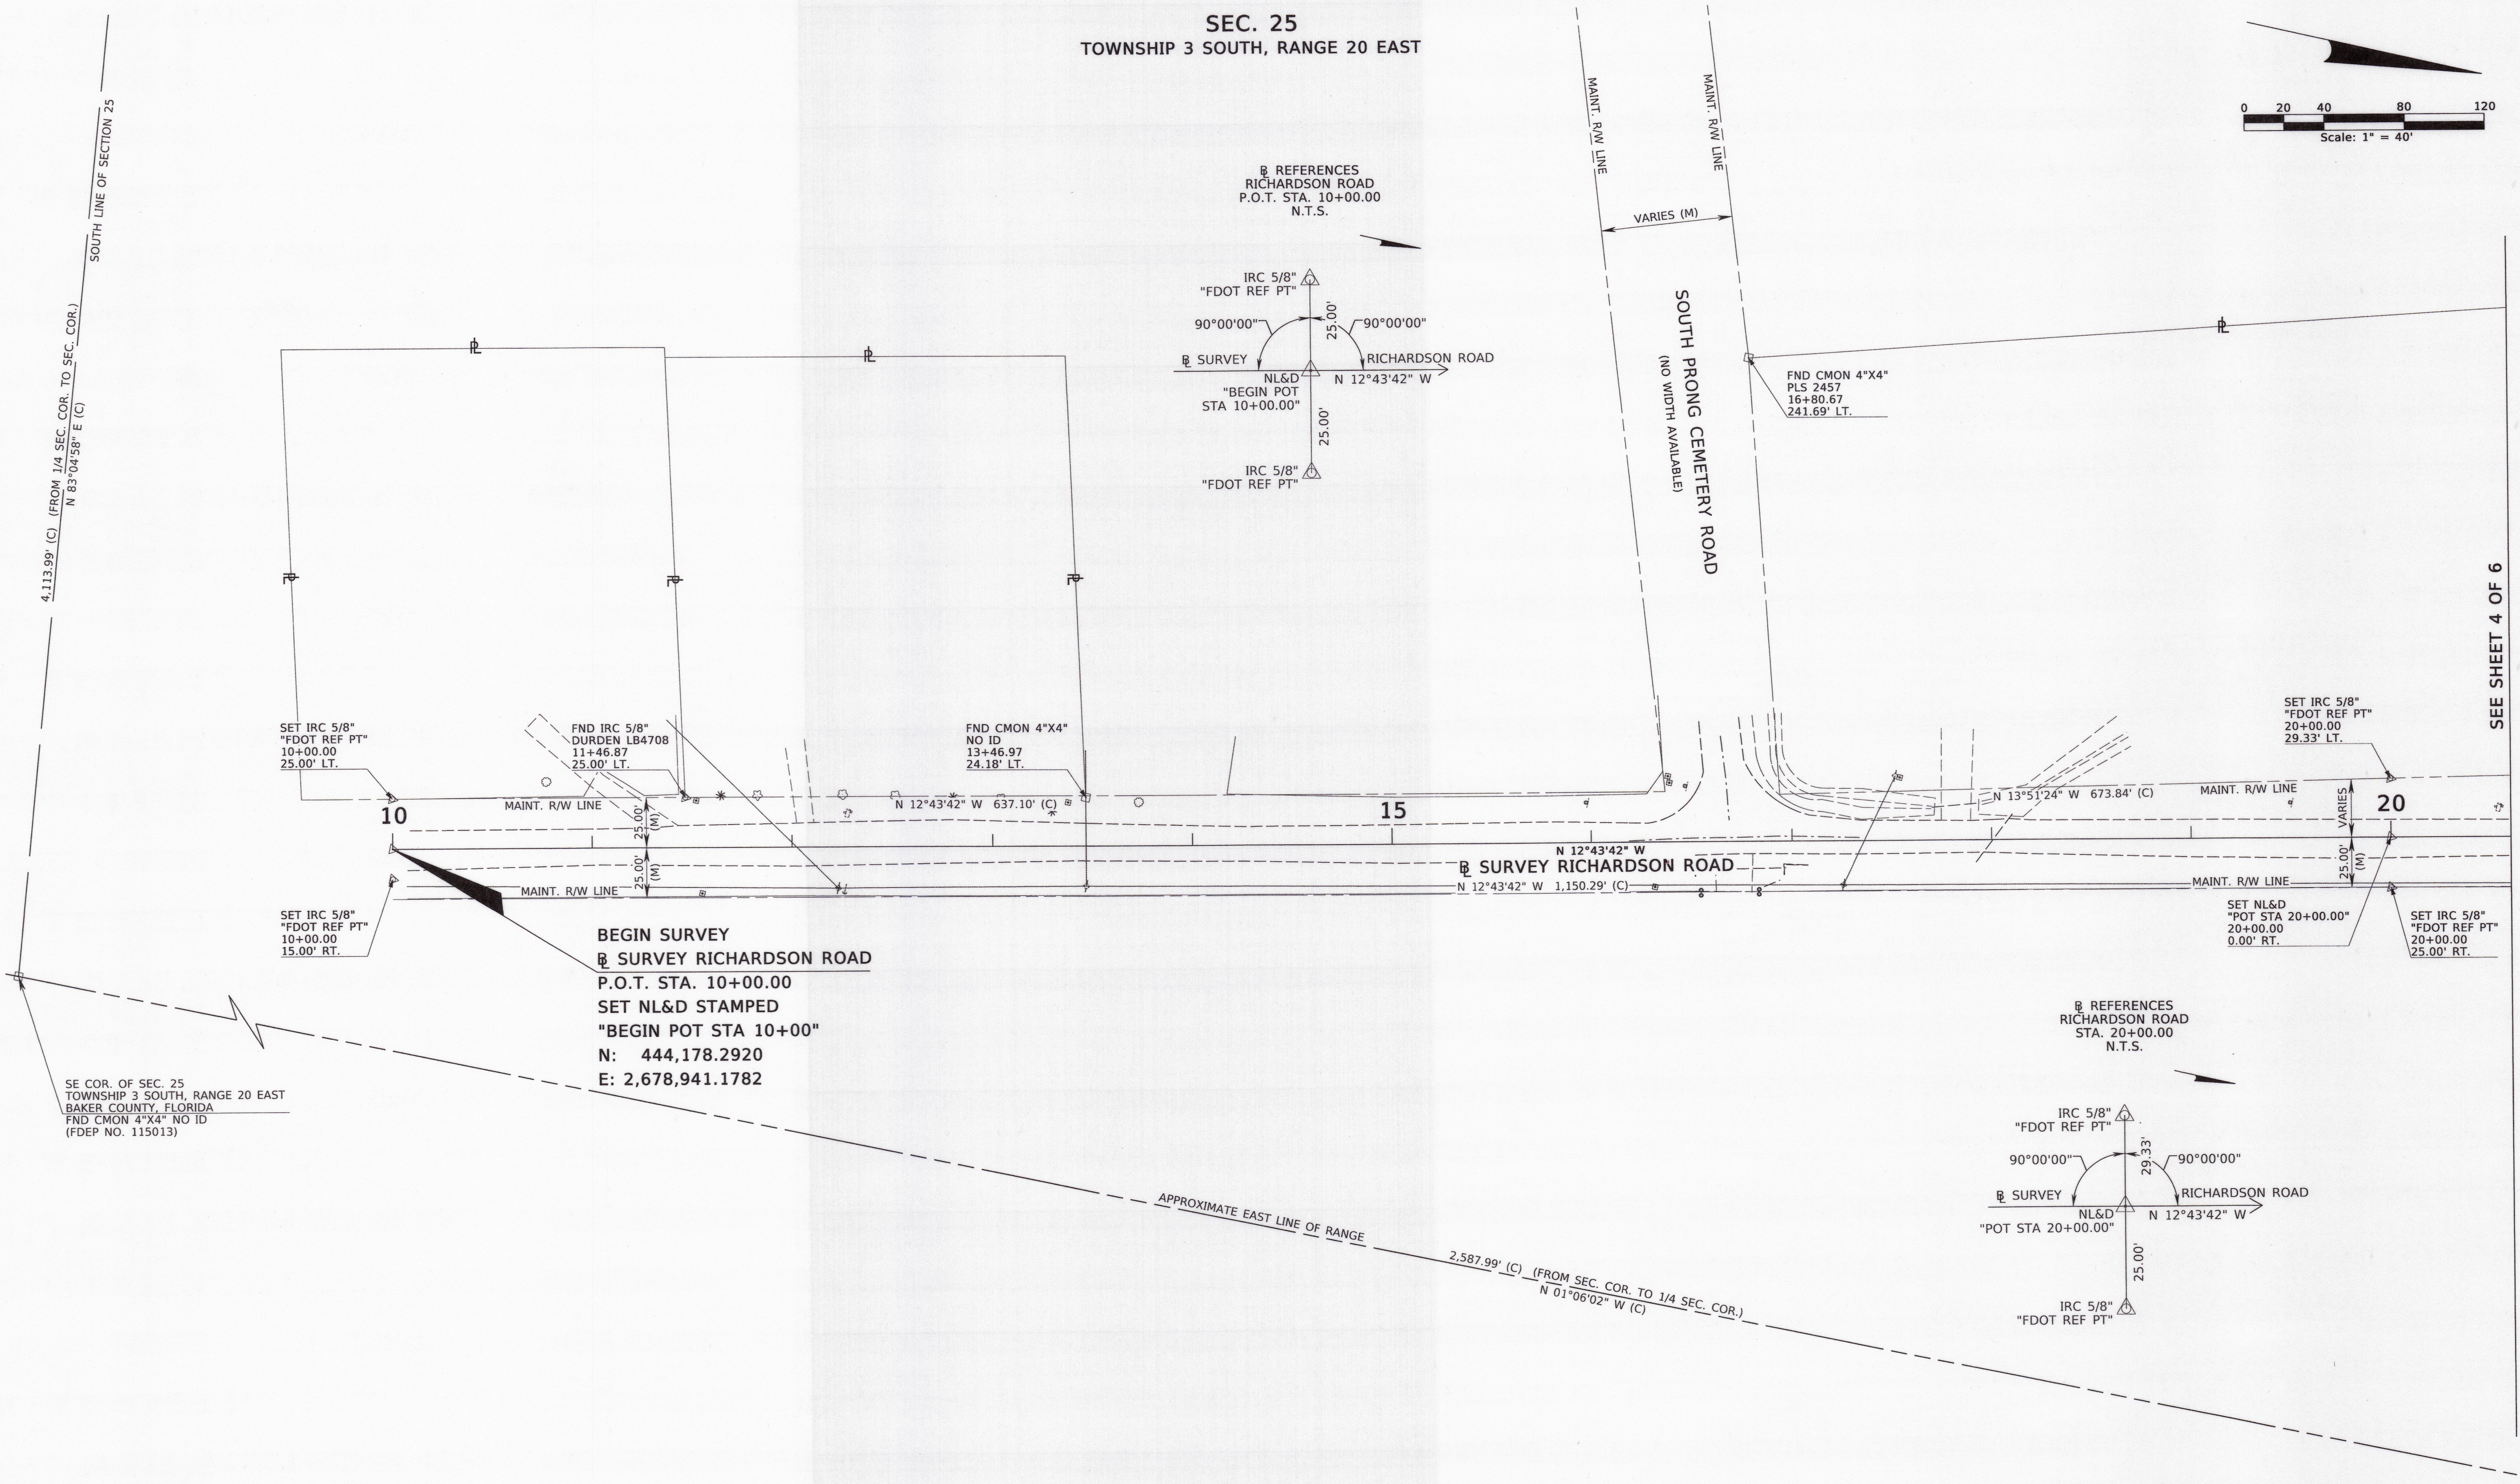


SEC. 25
TOWNSHIP 3 SOUTH, RANGE 20 EAST

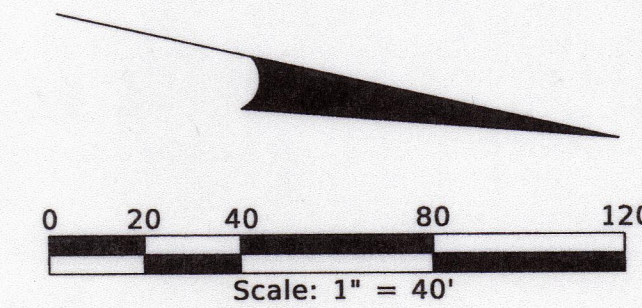

SE COR. OF SEC. 25
TOWNSHIP 3 SOUTH, RANGE 20 EAST
BAKER COUNTY, FLORIDA
FND CMON 4"X4" NO ID
(FDEP NO. 115013)

BEGIN SURVEY
SURVEY RICHARDSON ROAD
P.O.T. STA. 10+00.00
SET NL&D STAMPED
"BEGIN POT STA 10+00"
N: 444,178.2920
E: 2,678,941.1782

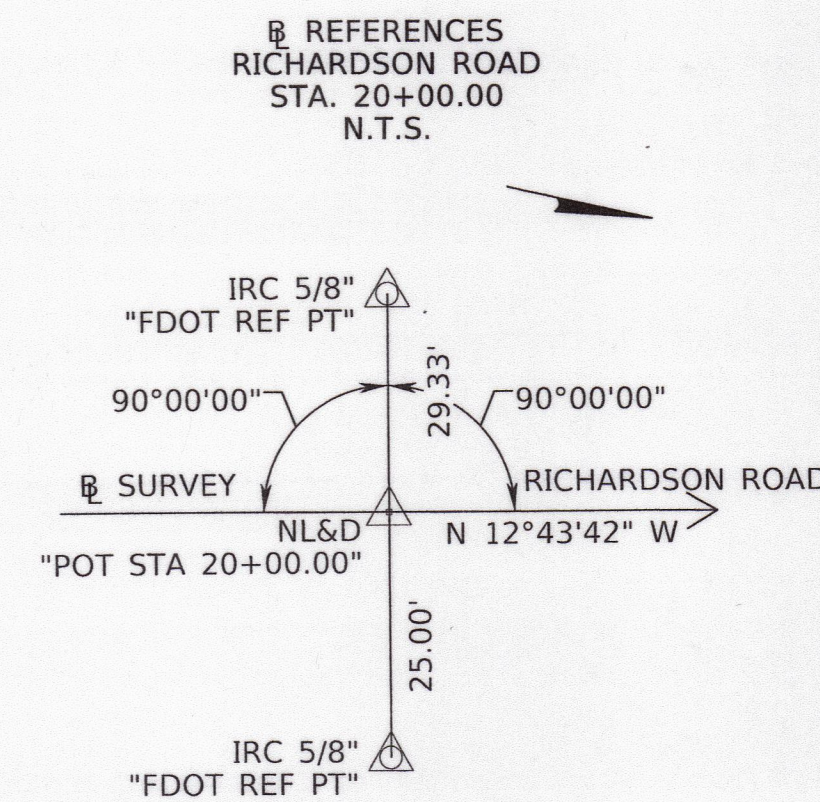

DETAIL SHEET
SEE SHEET 1 FOR LEGEND AND GENERAL NOTES
RICHARDSON ROAD OVER SOUTH PRONG ST. MARYS RIVER BRIDGE NO. 274114

MAINTENANCE MAP FOR BAKER COUNTY	FLORIDA DEPARTMENT OF TRANSPORTATION SURVEYING AND MAPPING											BY	DATE	FED. PROJ.	SECTION N/A	MAPS PREPARED BY: WGL, INC. 4371 U.S. HIGHWAY 17 SOUTH, SUITE 203, FLEMING ISLAND, FL 32003 PHONE: (904) 470-4503	DATA SOURCE: SURVVD 2700005 SCALE: 1" = 40'
											PRELIM	S. HARP	10/10/2024				
											FINAL	S. HARP	12/18/2024				
											CHECKED	S. DEES	12/18/2024				
		REVISION		BY	DATE	REVISION		BY	DATE	REVISION		BY	DATE				