



SEC. 25
TOWNSHIP 3 SOUTH, RANGE 20 EAST

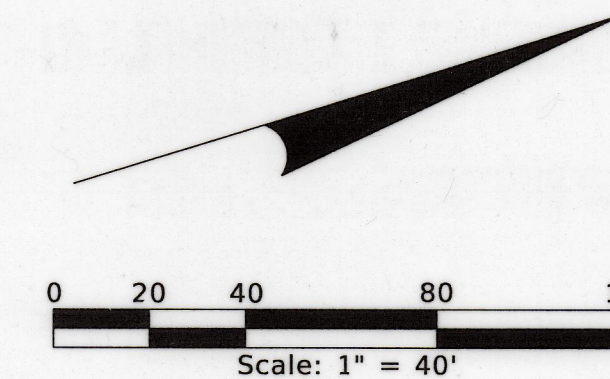

R/W CURVE DATA					
CURVE	Δ	RADIUS	LENGTH	CHORD BEARING	CHORD DISTANCE
Curve RWC1	03°34'59" RT.	1,025.00'	64.10'	N 02°41'29" E	64.23'
Curve RWC2	14°20'26" RT.	975.00'	244.03'	N 09°52'54" E	243.39'
Curve RWC3	09°26'02" RT.	1,025.00'	168.77'	N 12°20'06" E	168.58'
Curve RWC4	18°14'24" RT.	886.79'	282.31'	N 07°21'13" W	281.12'

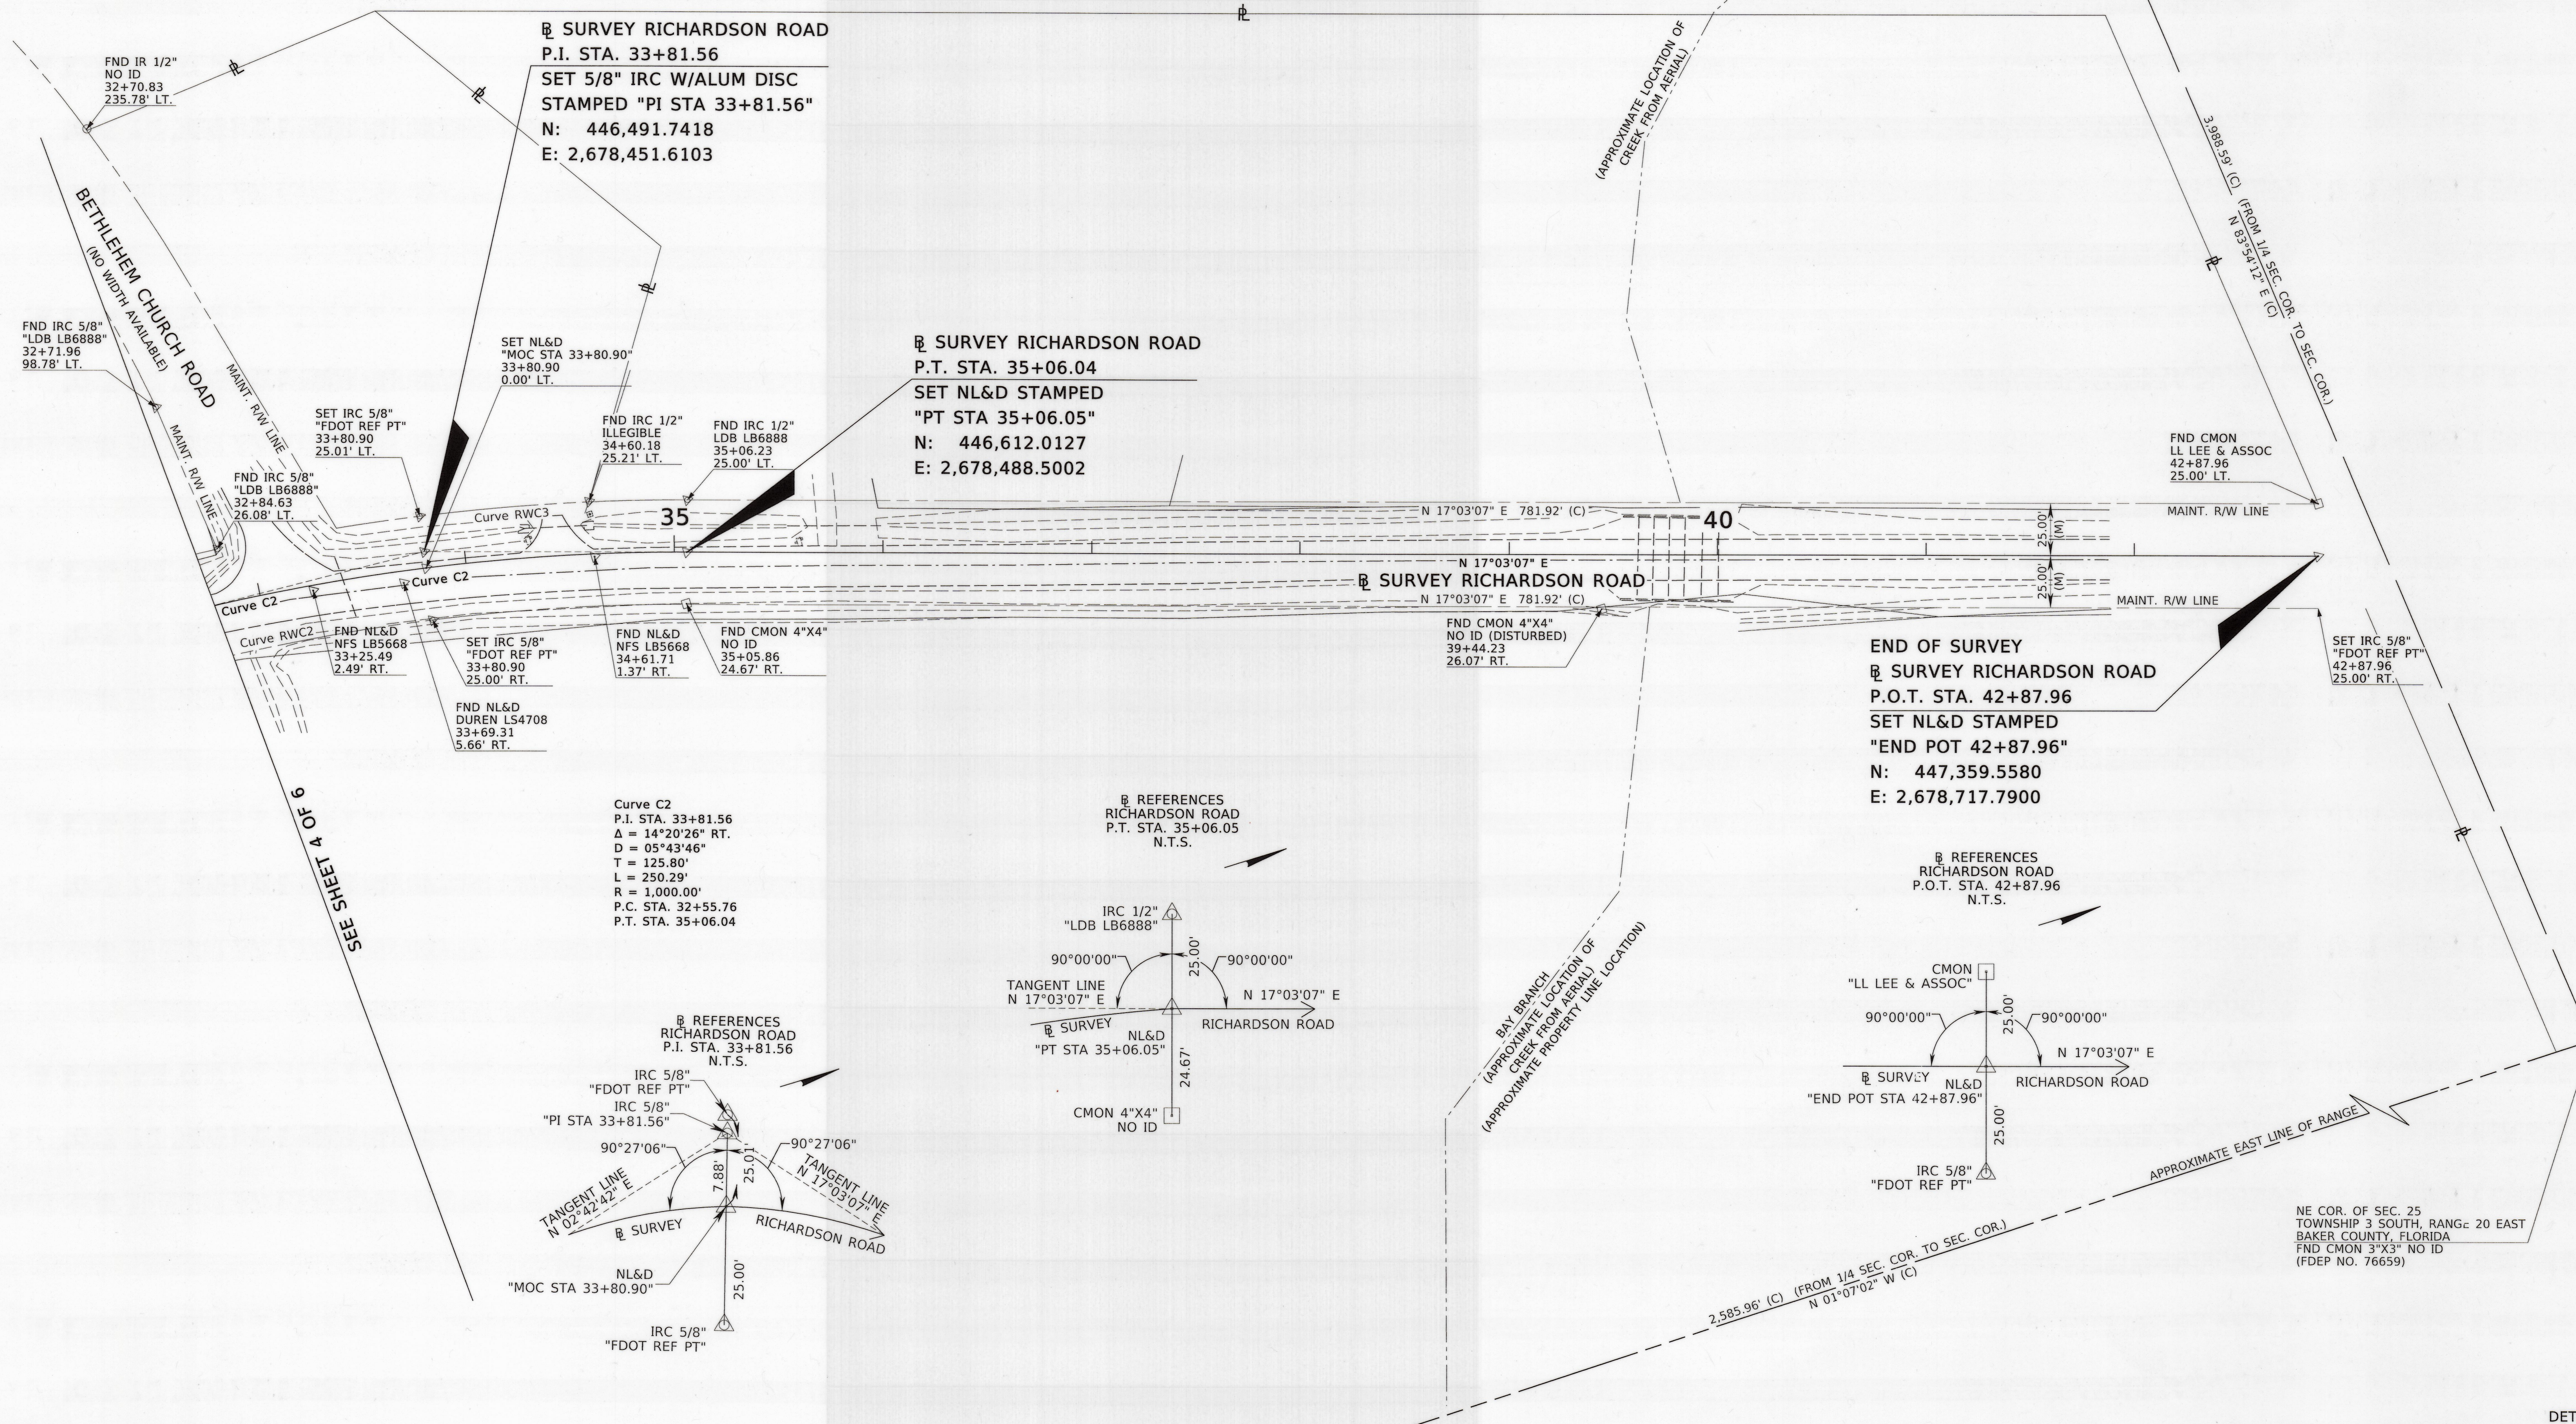

MAINTENANCE MAP
FOR BAKER COUNTY

FLORIDA DEPARTMENT OF TRANSPORTATION
SURVEYING AND MAPPING

REVISION	BY	DATE	REVISION	BY	DATE	REVISION	BY	DATE	REVISION	BY	DATE

BY	DATE	FED. PROJ.	SECTION N/A
PRELIM S. HARP	10/10/2024	RICHARDSON ROAD	BAKER COUNTY
FINAL S. HARP	12/18/2024		
CHECKED S. DEES	12/18/2024		

MAPS PREPARED BY: WGI, INC. 4371 U.S. HIGHWAY 17 SOUTH, SUITE 203, FLEMING ISLAND, FL 32063 PHONE: (904) 470-4503	DATA SOURCE: SURVVD 2700005 SCALE: 1" = 40'
F.P. NO. 4363331	SHEET 5 OF 6

DETAIL SHEET
SEE SHEET 1 FOR LEGEND AND GENERAL NOTES
RICHARDSON ROAD OVER SOUTH PRONG ST. MARYS RIVER BRIDGE NO. 274114