



SECTION 5, TOWNSHIP 4 SOUTH, RANGE 21 EAST

SCALE: 1" = 50'

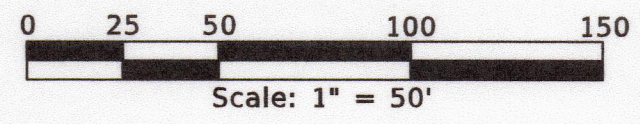

SEE SHEET 3

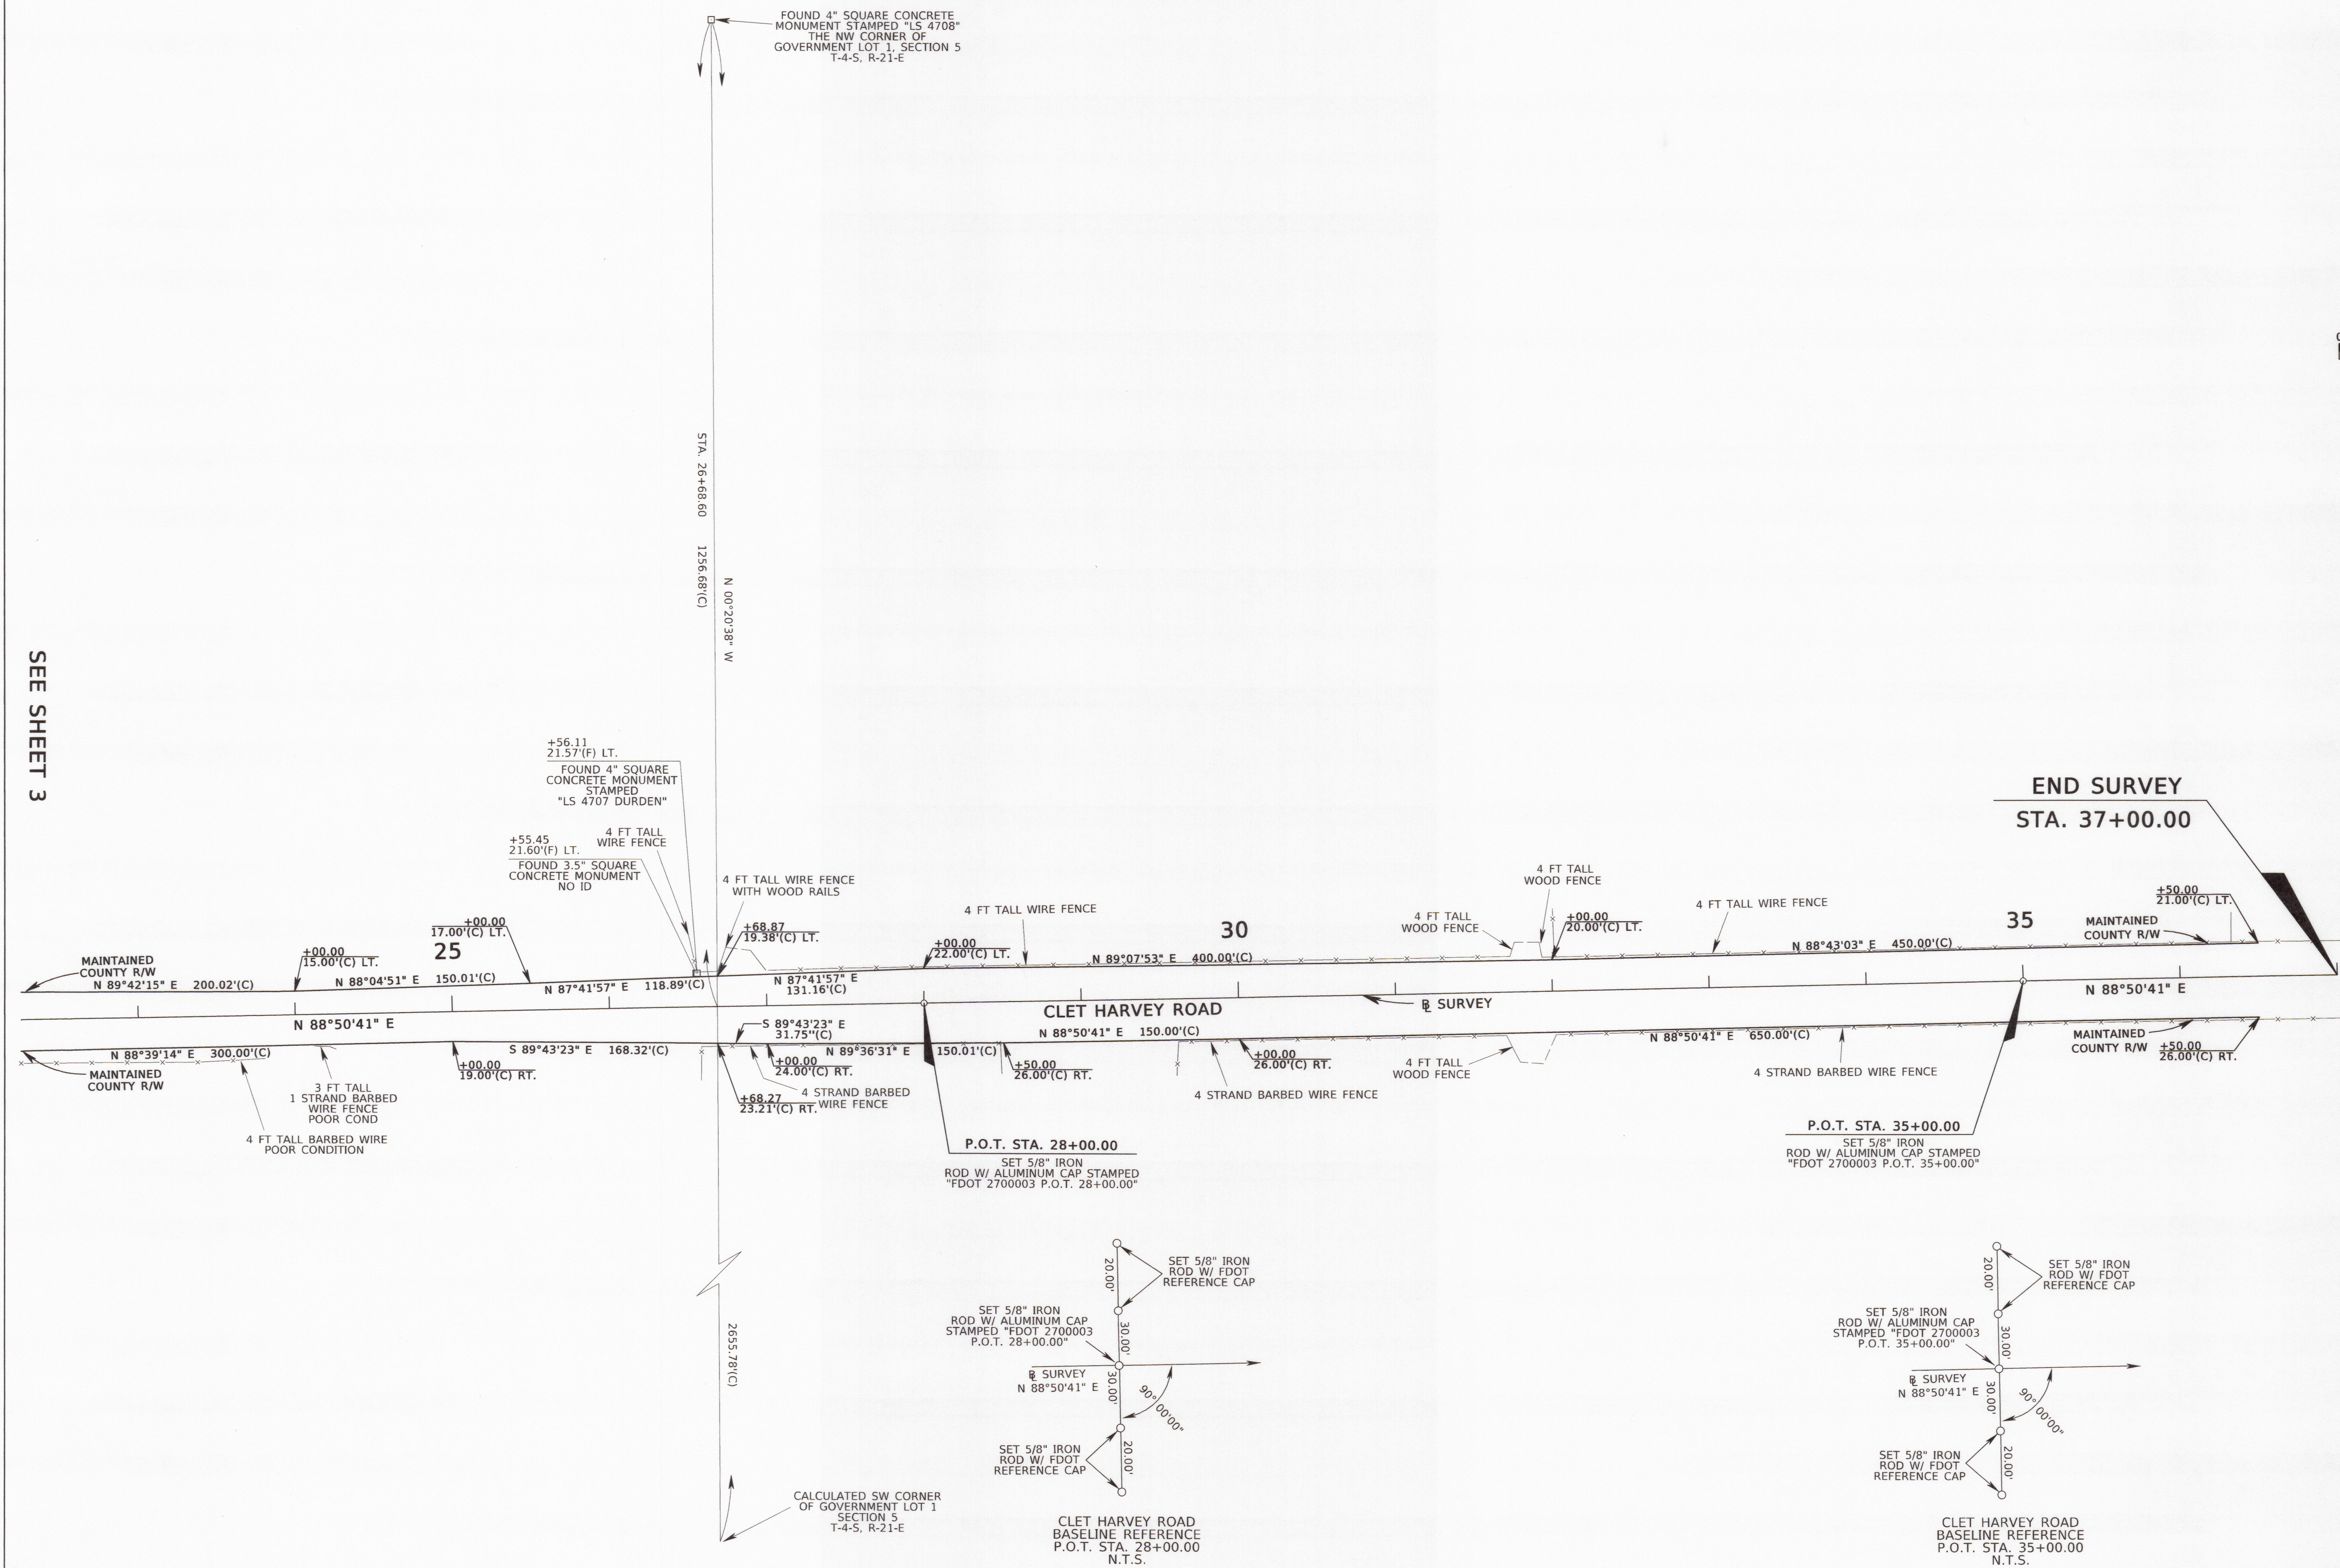

BAKER COUNTY

SEE SHEET 1 FOR LEGEND, CERTIFICATION, AND GENERAL NOTES
 CLET HARVEY ROAD BRIDGE OVER MUD LAKE SWAMP BRIDGE NO. 274091

CONTROL SURVEY AND MAINTENANCE MAP	FLORIDA DEPARTMENT OF TRANSPORTATION SURVEYING AND MAPPING	REVISION						PRELIM	R.GIBSON	1/25/2019	FED. PROJ. D219-142-B	SECTION 27000	MAPS PREPARED BY: SAM SURVEYING AND MAPPING, LLC 1333 RAILROAD AVENUE CHIPLEY, FLORIDA 32428 850.638.8833	DATA SOURCE: 4363301.ZIP 10B302.GPK SCALE: 1" = 50'
		REVISION	BY	DATE	REVISION	BY	DATE	REVISION	BY	DATE	COUNTY ROAD NAME: CLET HARVEY ROAD	BAKER COUNTY	F.P. NO. 4363301	SHEET 4 OF 5