



SECTION 12, TOWNSHIP 1 SOUTH, RANGE 20 EAST

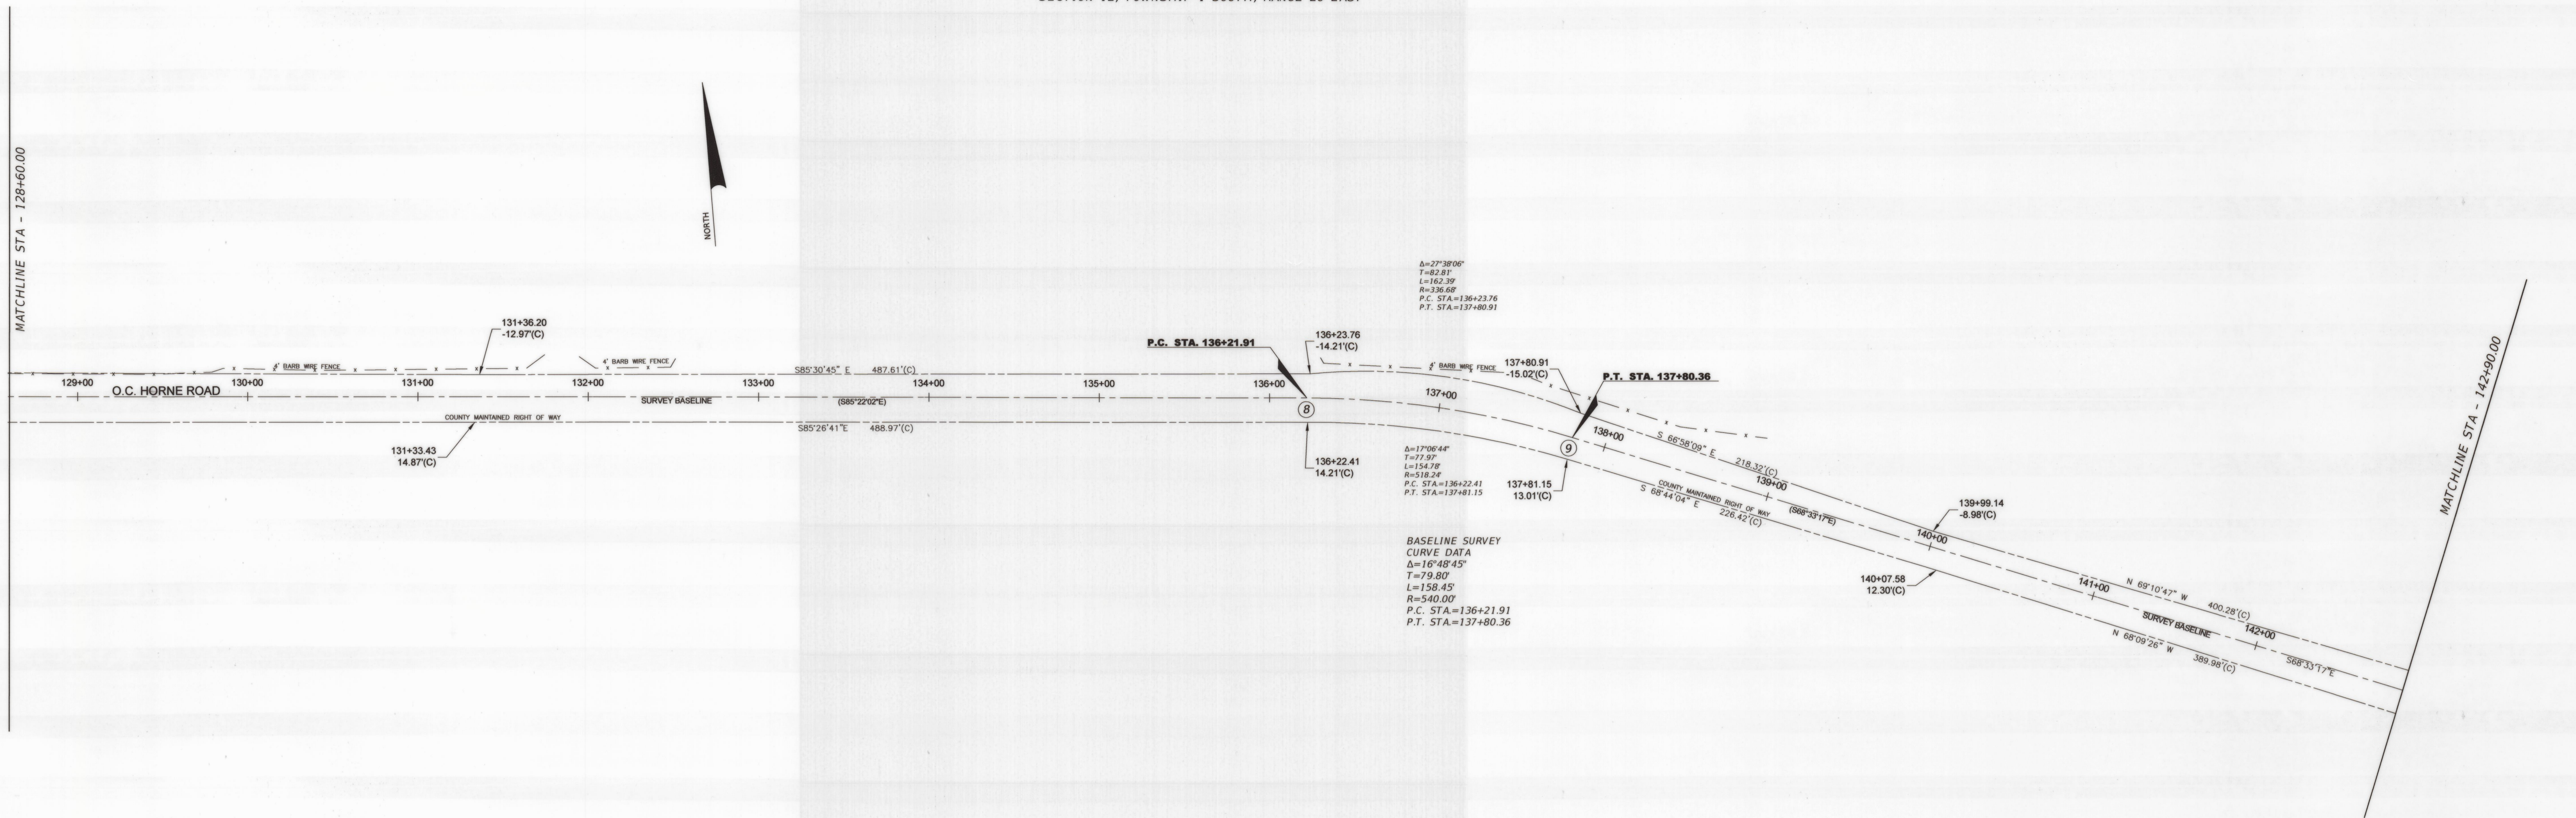


SECTION 12, TOWNSHIP 1 SOUTH, RANGE 20 EAST

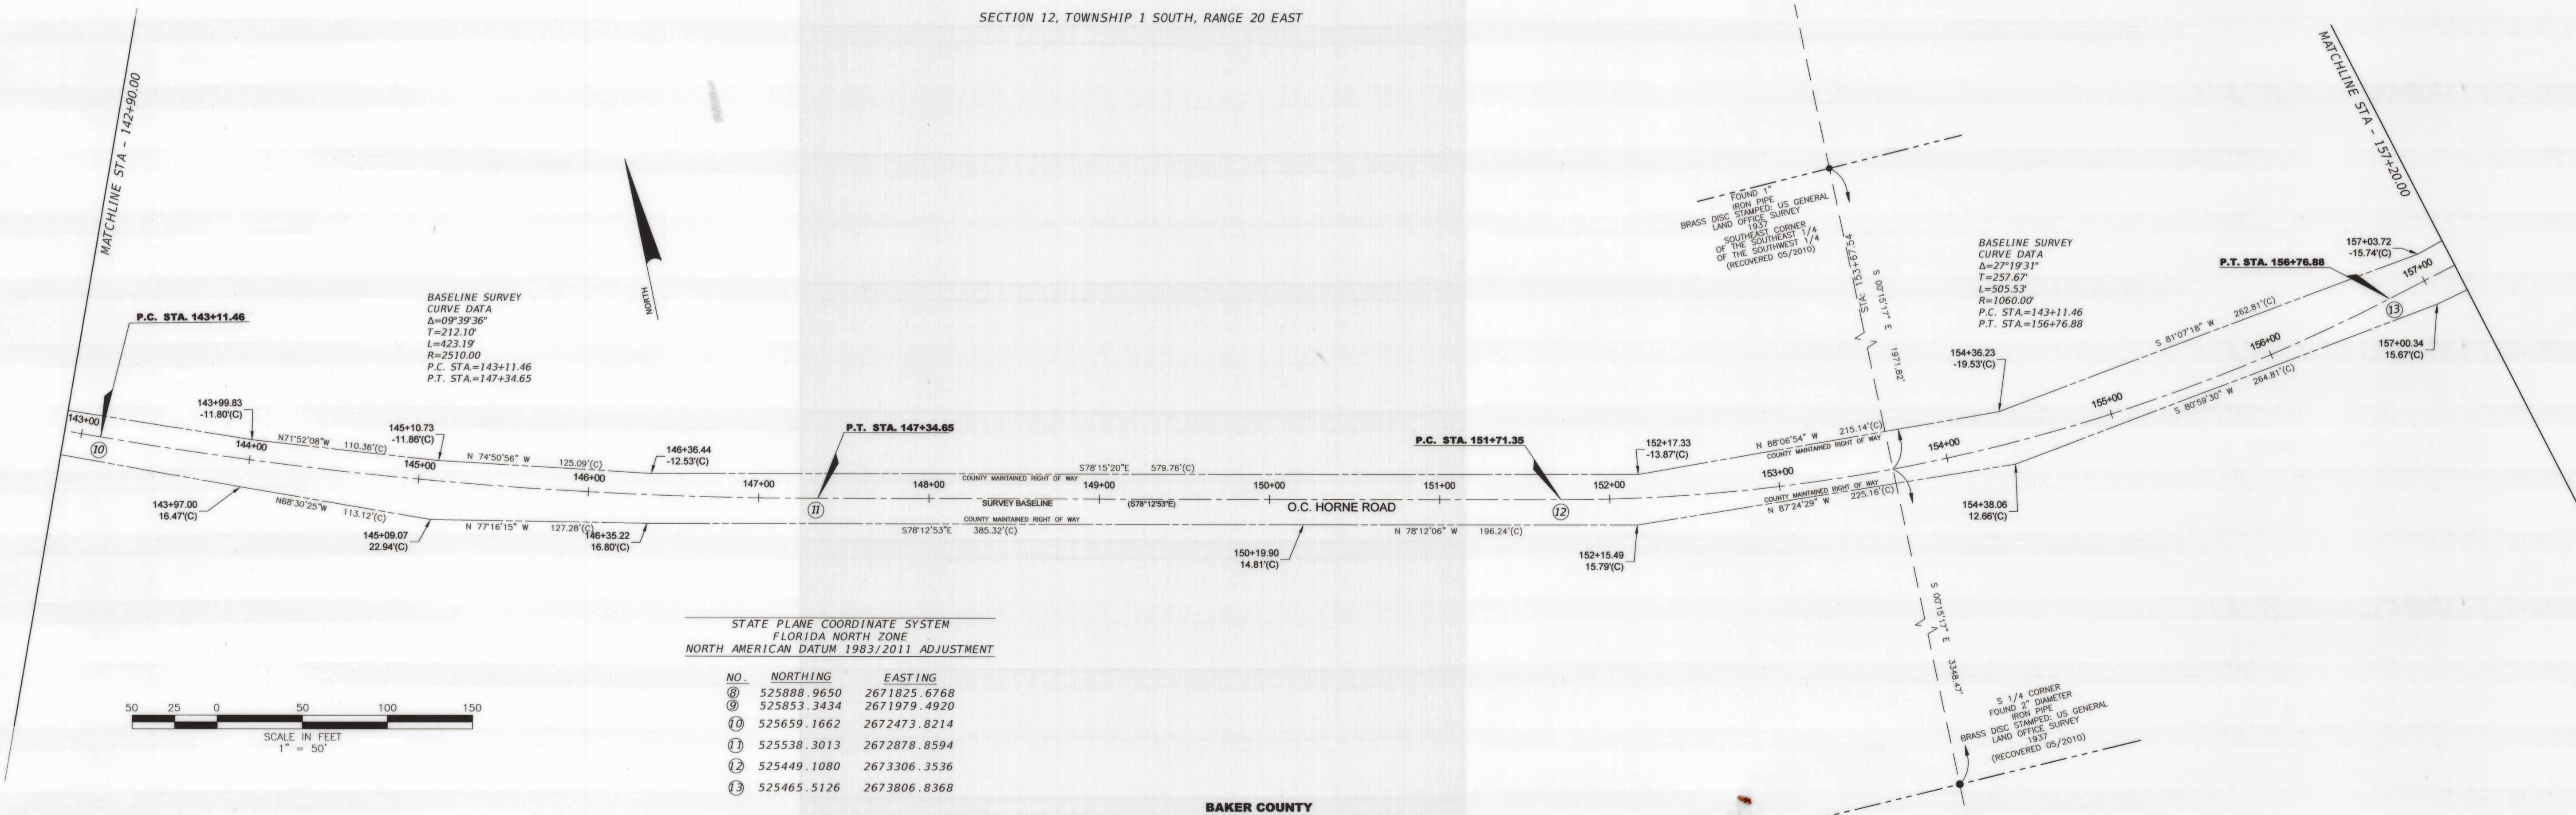

STATE PLANE COORDINATE SYSTEM  
FLORIDA NORTH ZONE  
NORTH AMERICAN DATUM 1983/2011 ADJUSTMENT

NO.	NORTHING	EASTING
⑩	525888.9650	2671825.6768
⑪	525853.3434	2671979.4920
⑫	525659.1662	2672473.8214
⑬	525538.3013	2672878.8594
⑭	525449.1080	2673306.3536
⑮	525465.5126	2673806.8368

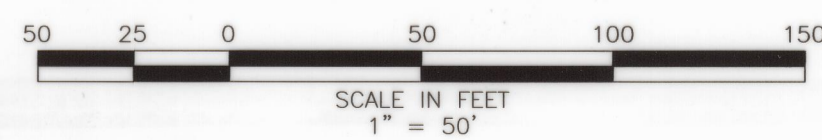

BAKER COUNTY

REVISIONS

DATE	BY	DESCRIPTION	DATE	BY	DESCRIPTION

L.D. BRADLEY LAND SURVEYORS  
510 S. 5TH STREET  
MACLENNY, FL 32063  
LB 6888

DRAWN BY: RBH	STATE OF FLORIDA DEPARTMENT OF TRANSPORTATION		
CHECKED BY: AJJ			
DESIGNED BY:	ROAD NO. OC HORNE	COUNTY BAKER	FINANCIAL PROJECT ID
CHECKED BY:			

SHEET TITLE: MAINTENANCE MAP	REF. DWG. NO.
PROJECT NAME: OC HORNE ROAD	SHEET NO. 4 OF 8