

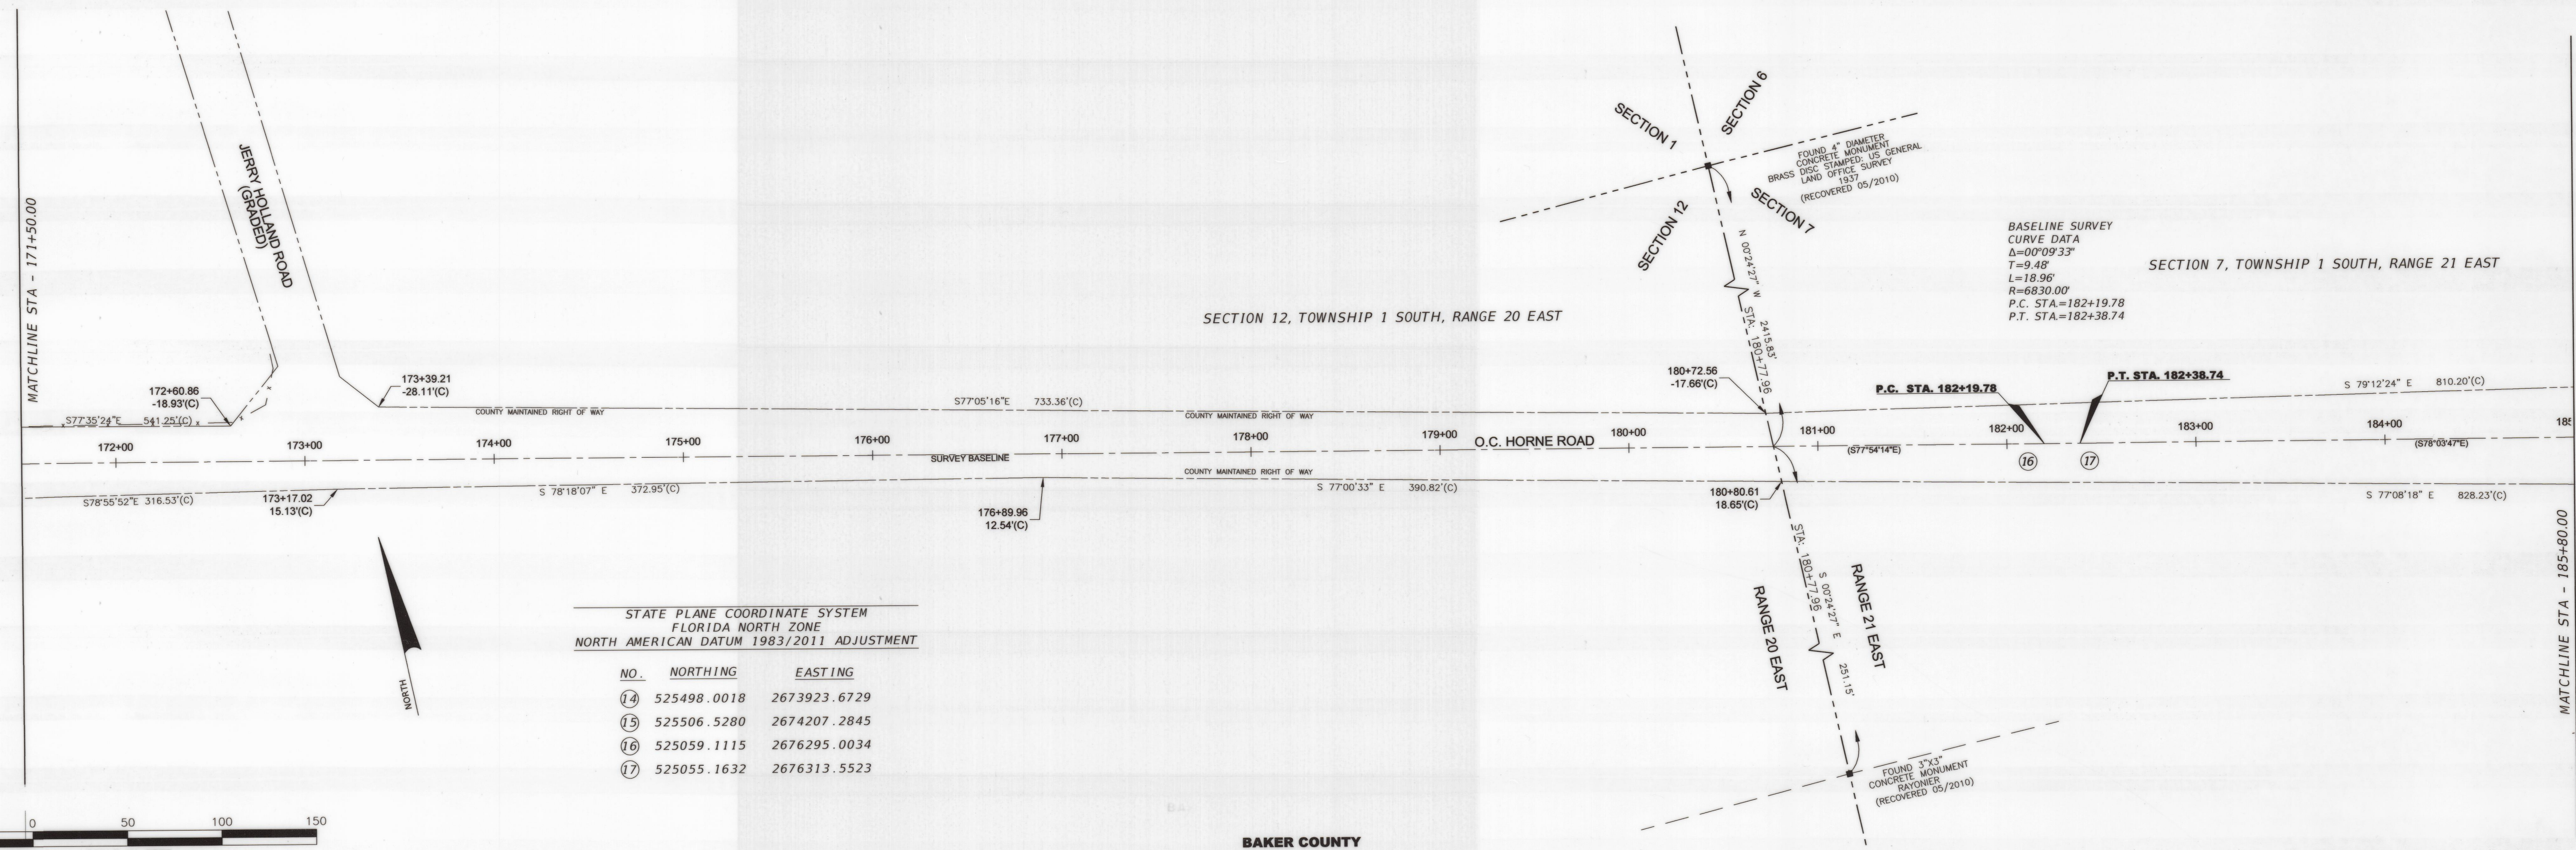


SECTION 12, TOWNSHIP 1 SOUTH, RANGE 20 EAST

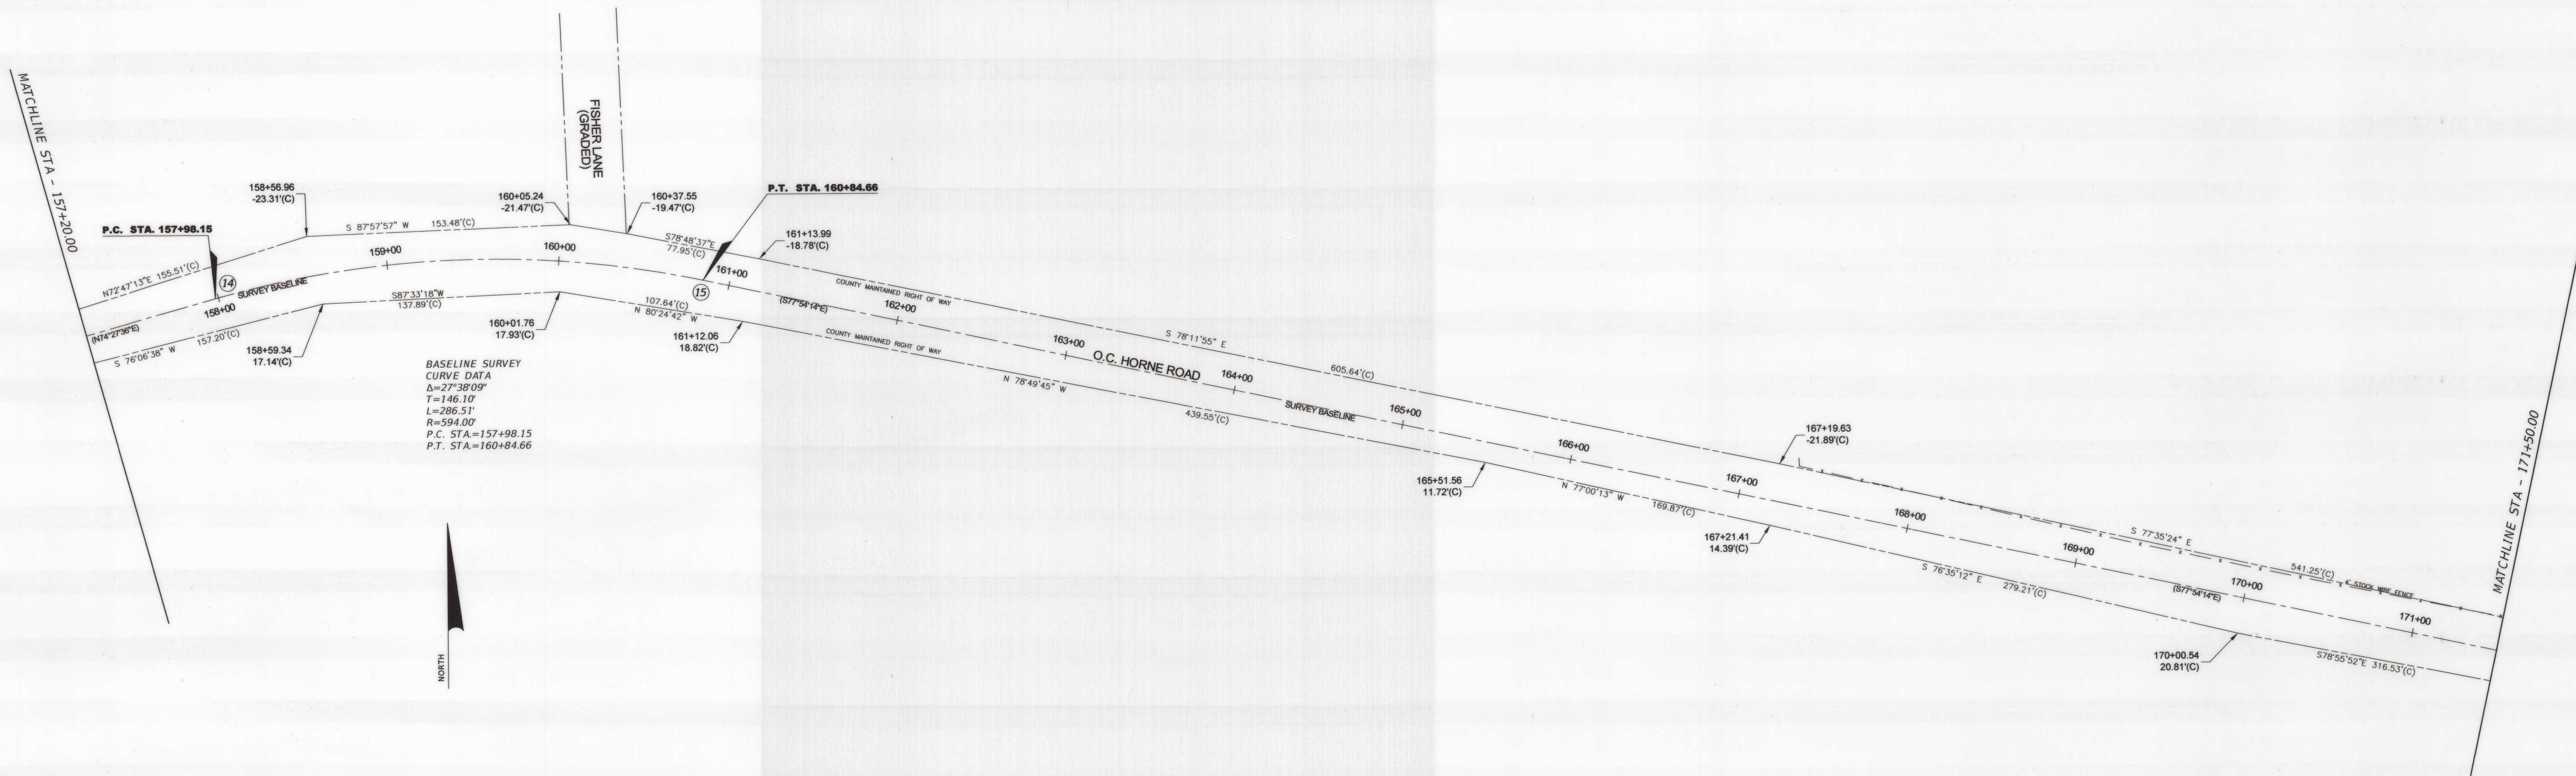

STATE PLANE COORDINATE SYSTEM  
FLORIDA NORTH ZONE  
NORTH AMERICAN DATUM 1983/2011 ADJUSTMENT

NO.	NORTHING	EASTING
④	525498.0018	2673923.6729
⑤	525506.5280	2674207.2845
⑥	525059.1115	2676295.0034
⑦	525055.1632	2676313.5523

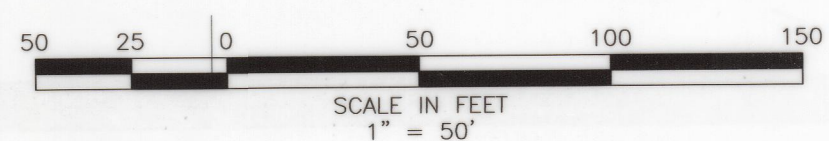

BAKER COUNTY

REVISIONS					
DATE	BY	DESCRIPTION	DATE	BY	DESCRIPTION

L. D. BRADLEY LAND SURVEYORS  
510 S. 5TH STREET  
MACLENNY, FL 32063  
LB 6888

DRAWN BY: RBH	STATE OF FLORIDA DEPARTMENT OF TRANSPORTATION		
CHECKED BY: AJJ	ROAD NO.	COUNTY	FINANCIAL PROJECT ID
DESIGNED BY:	OC HORNE	BAKER	
CHECKED BY:			

SHEET TITLE:	MAINTENANCE MAP		REF. DWG. NO.
PROJECT NAME:	OC HORNE ROAD		SHEET NO.
			5 OF 8