



SECTION 8, TOWNSHIP 1 SOUTH, RANGE 21 EAST

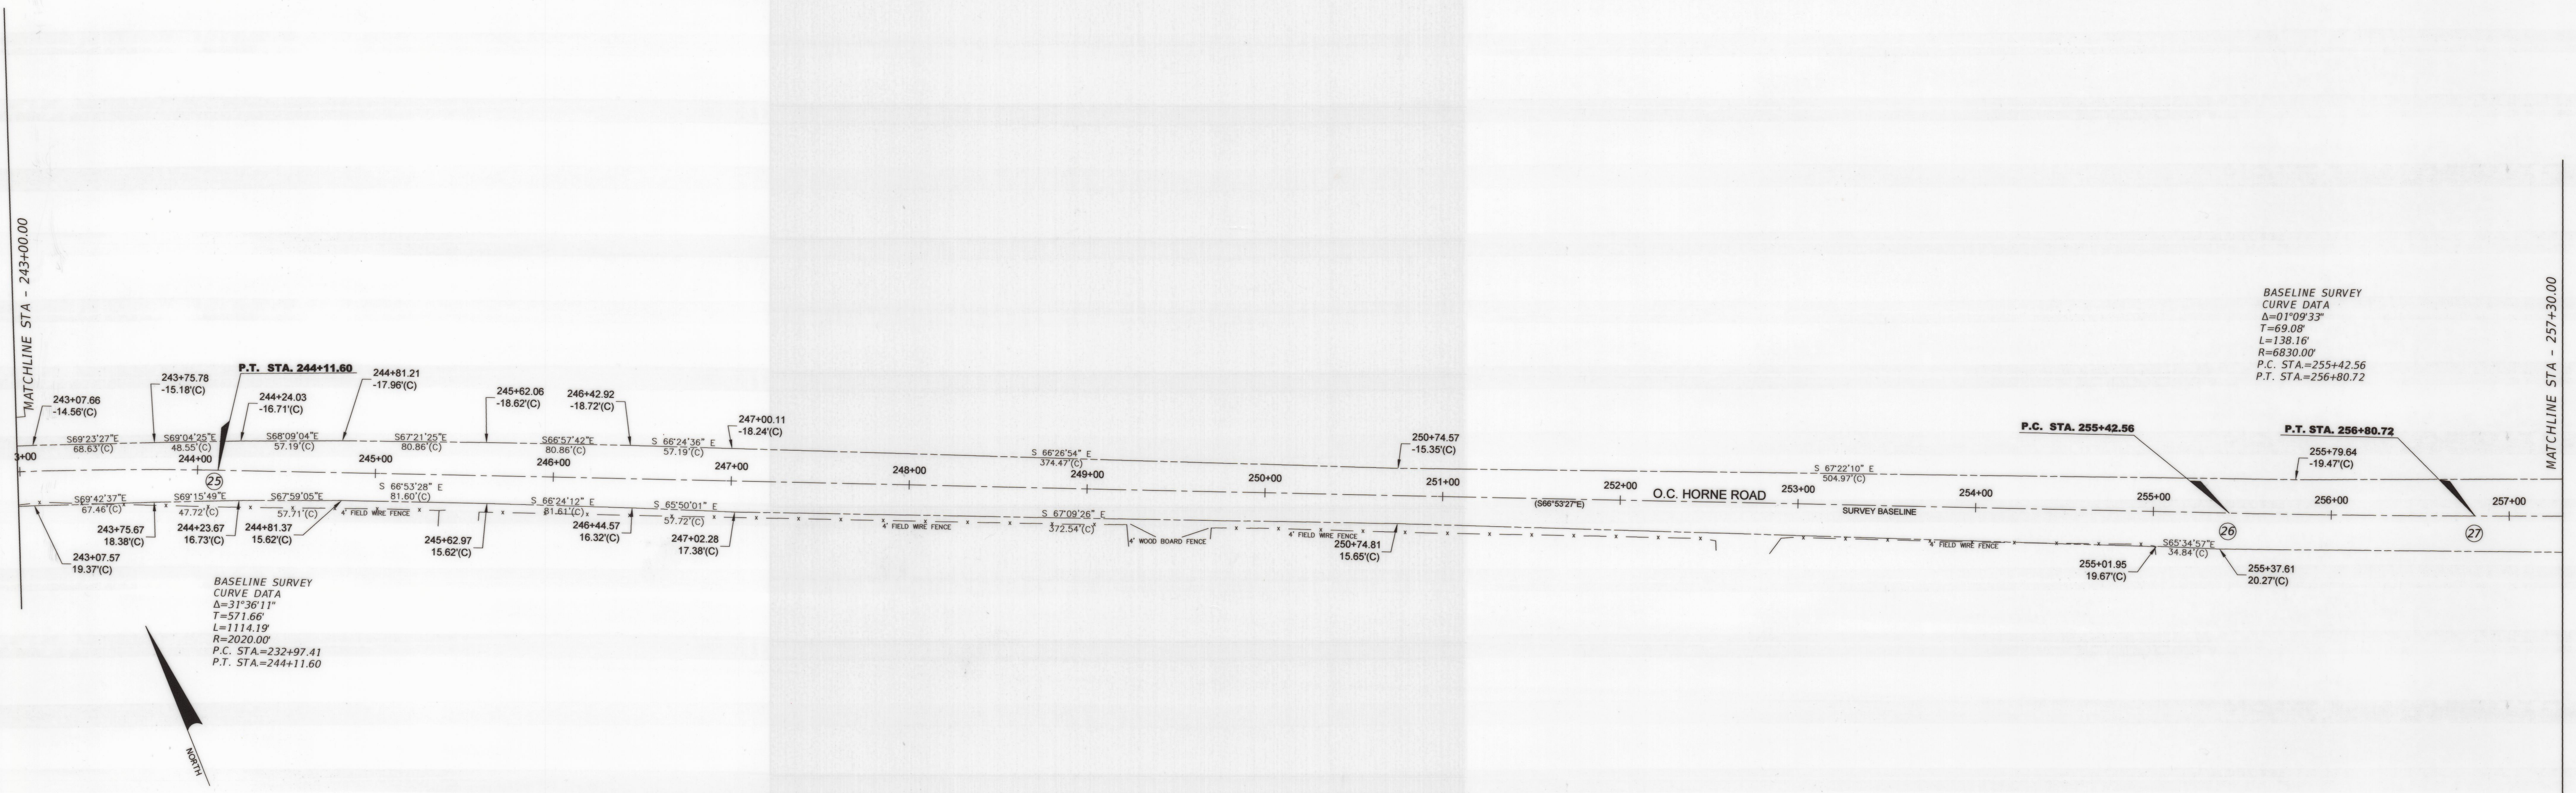


SECTION 8, TOWNSHIP 1 SOUTH, RANGE 21 EAST

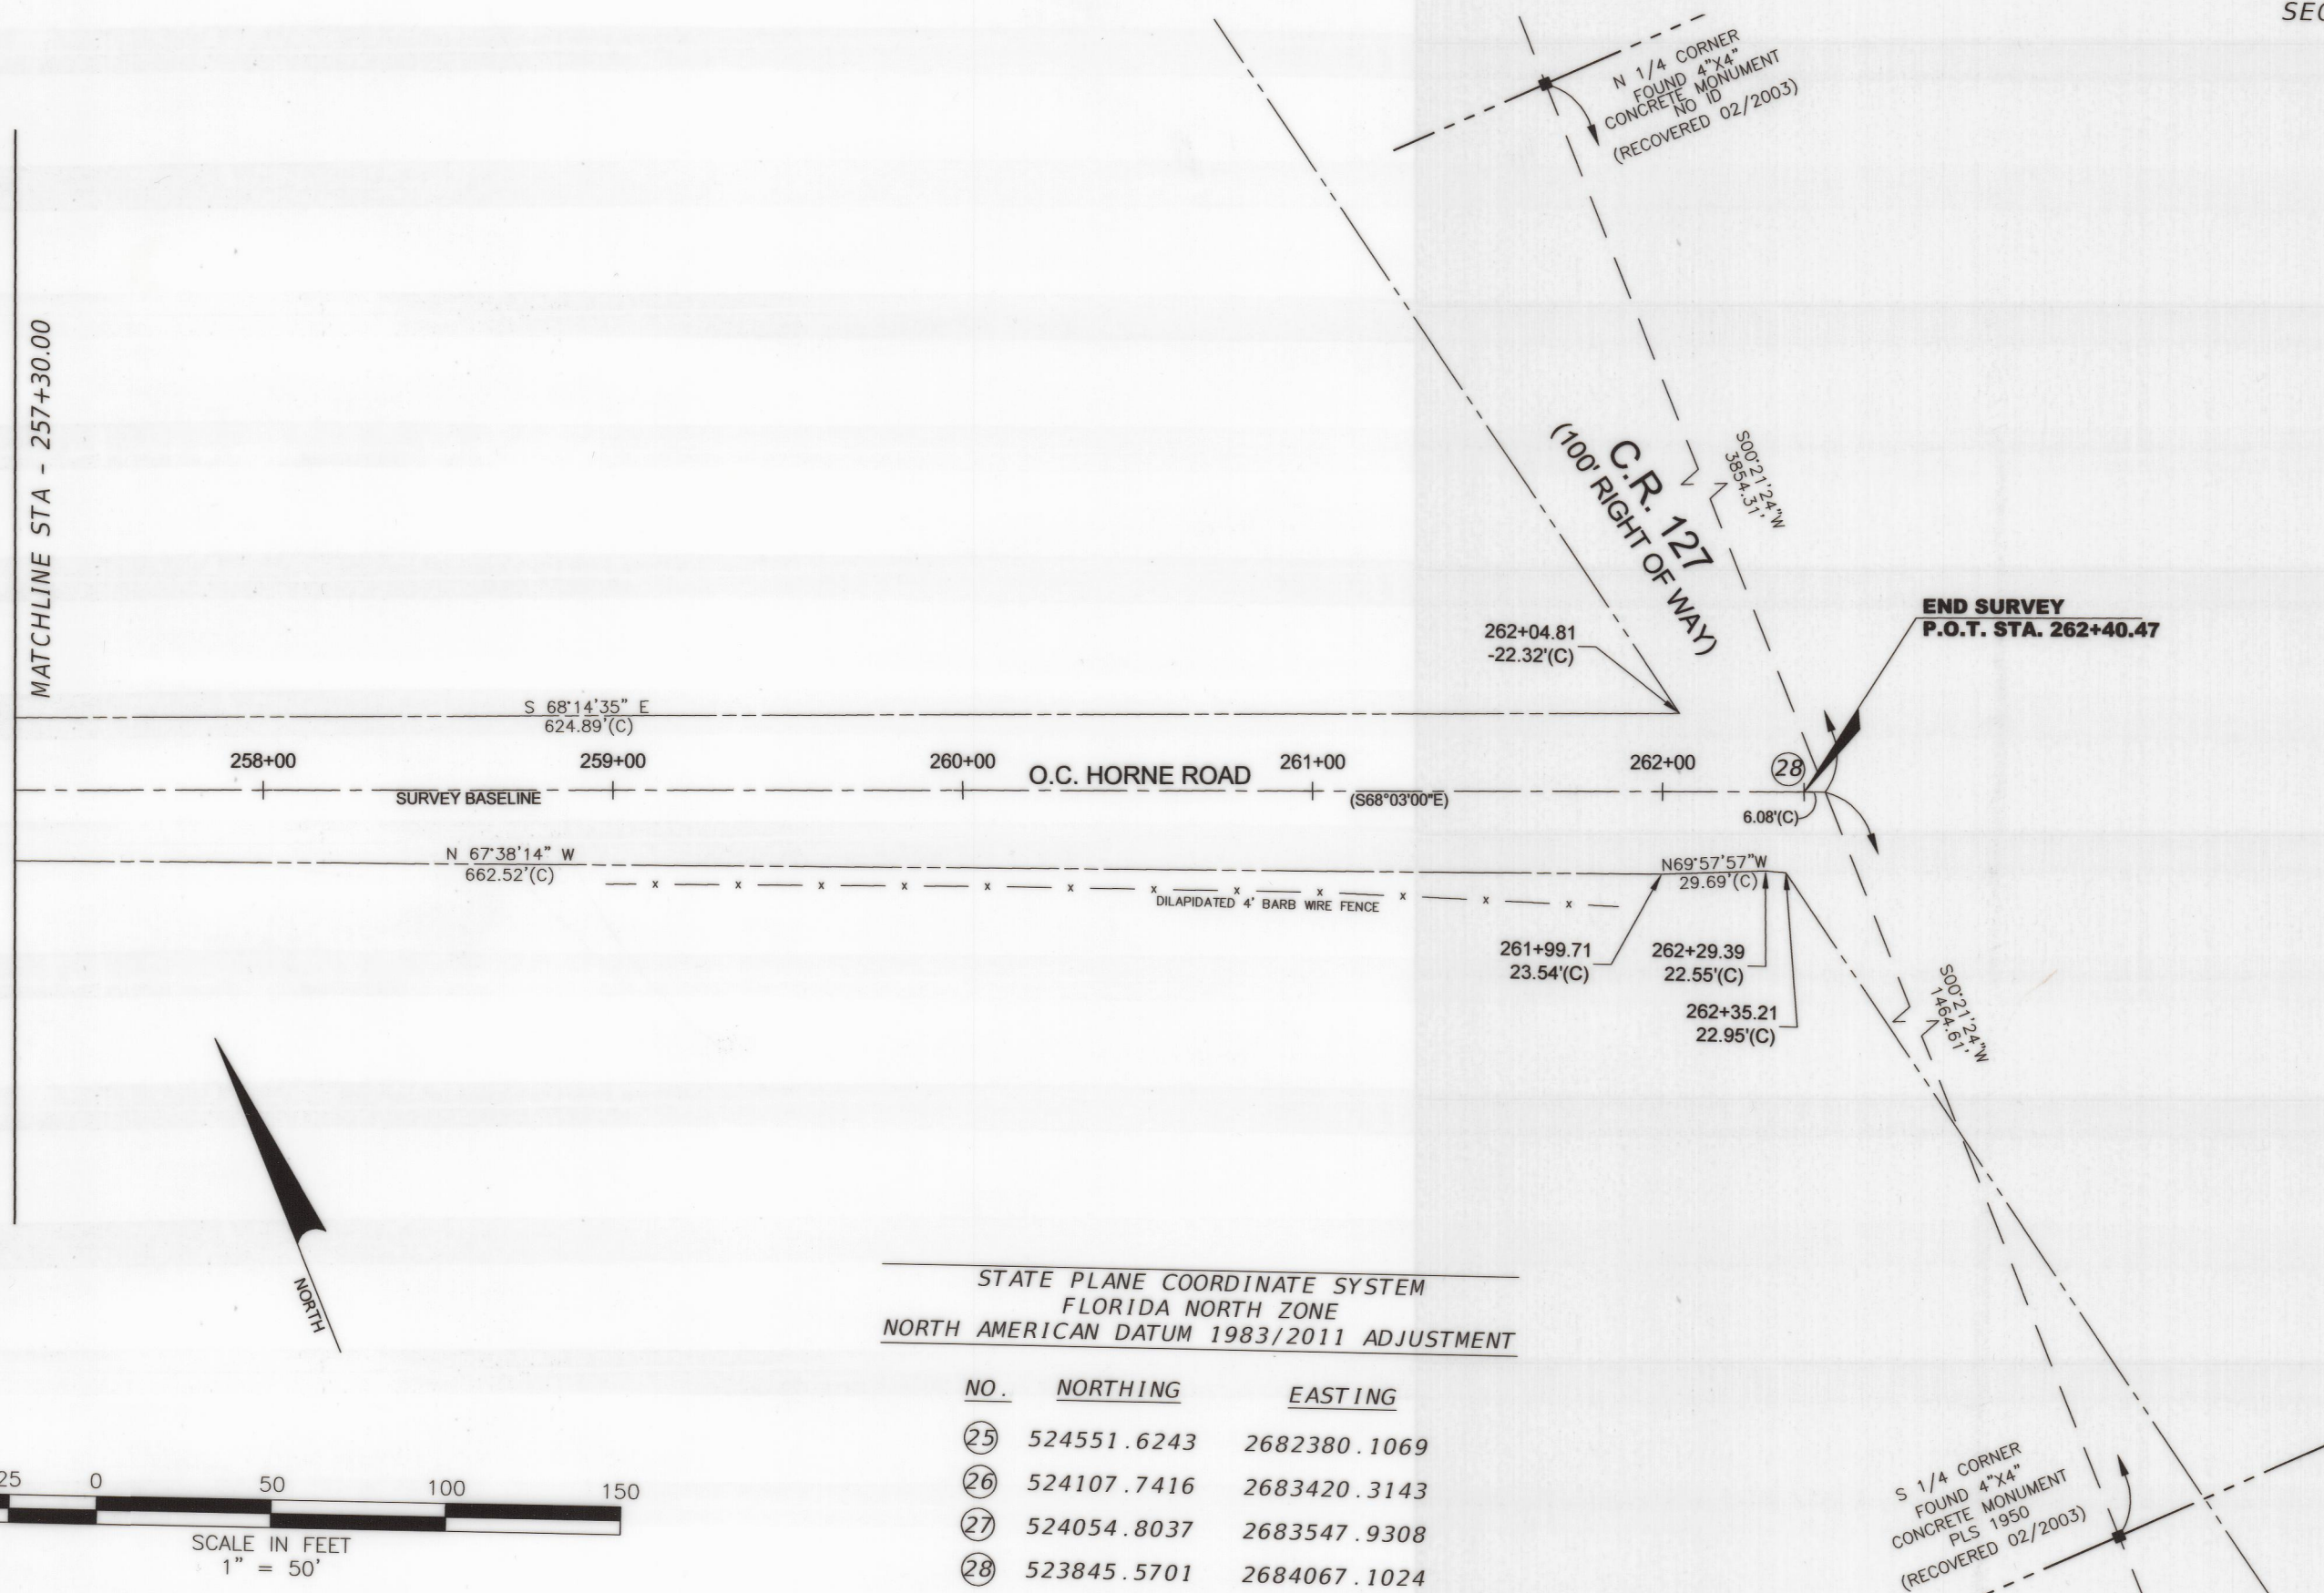

STATE PLANE COORDINATE SYSTEM
FLORIDA NORTH ZONE
NORTH AMERICAN DATUM 1983/2011 ADJUSTMENT

NO.	NORTHING	EASTING
25	524551.6243	2682380.1069
26	524107.7416	2683420.3143
27	524054.8037	2683547.9308
28	523845.5701	2684067.1024

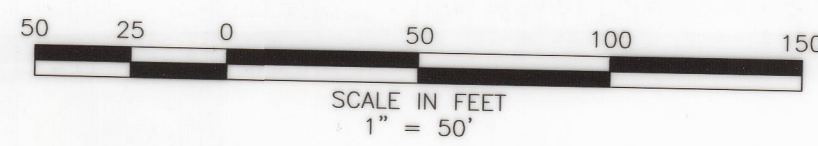

REVISIONS

DATE	BY	DESCRIPTION	DATE	BY	DESCRIPTION

BAKER COUNTY

L. D. BRADLEY LAND SURVEYORS
510 S. 5TH STREET
MACLENNY, FL 32063
LB 6888

DRAWN BY:
RBH
CHECKED BY:
AJJ
DESIGNED BY:
CHECKED BY:

STATE OF FLORIDA
DEPARTMENT OF TRANSPORTATION

ROAD NO.	COUNTY	FINANCIAL PROJECT ID
OC HORNE	BAKER	

SHEET TITLE:
PROJECT NAME:

MAINTENANCE MAP

OC HORNE ROAD

REF. DWG. NO.

SHEET NO.

8 OF 8