
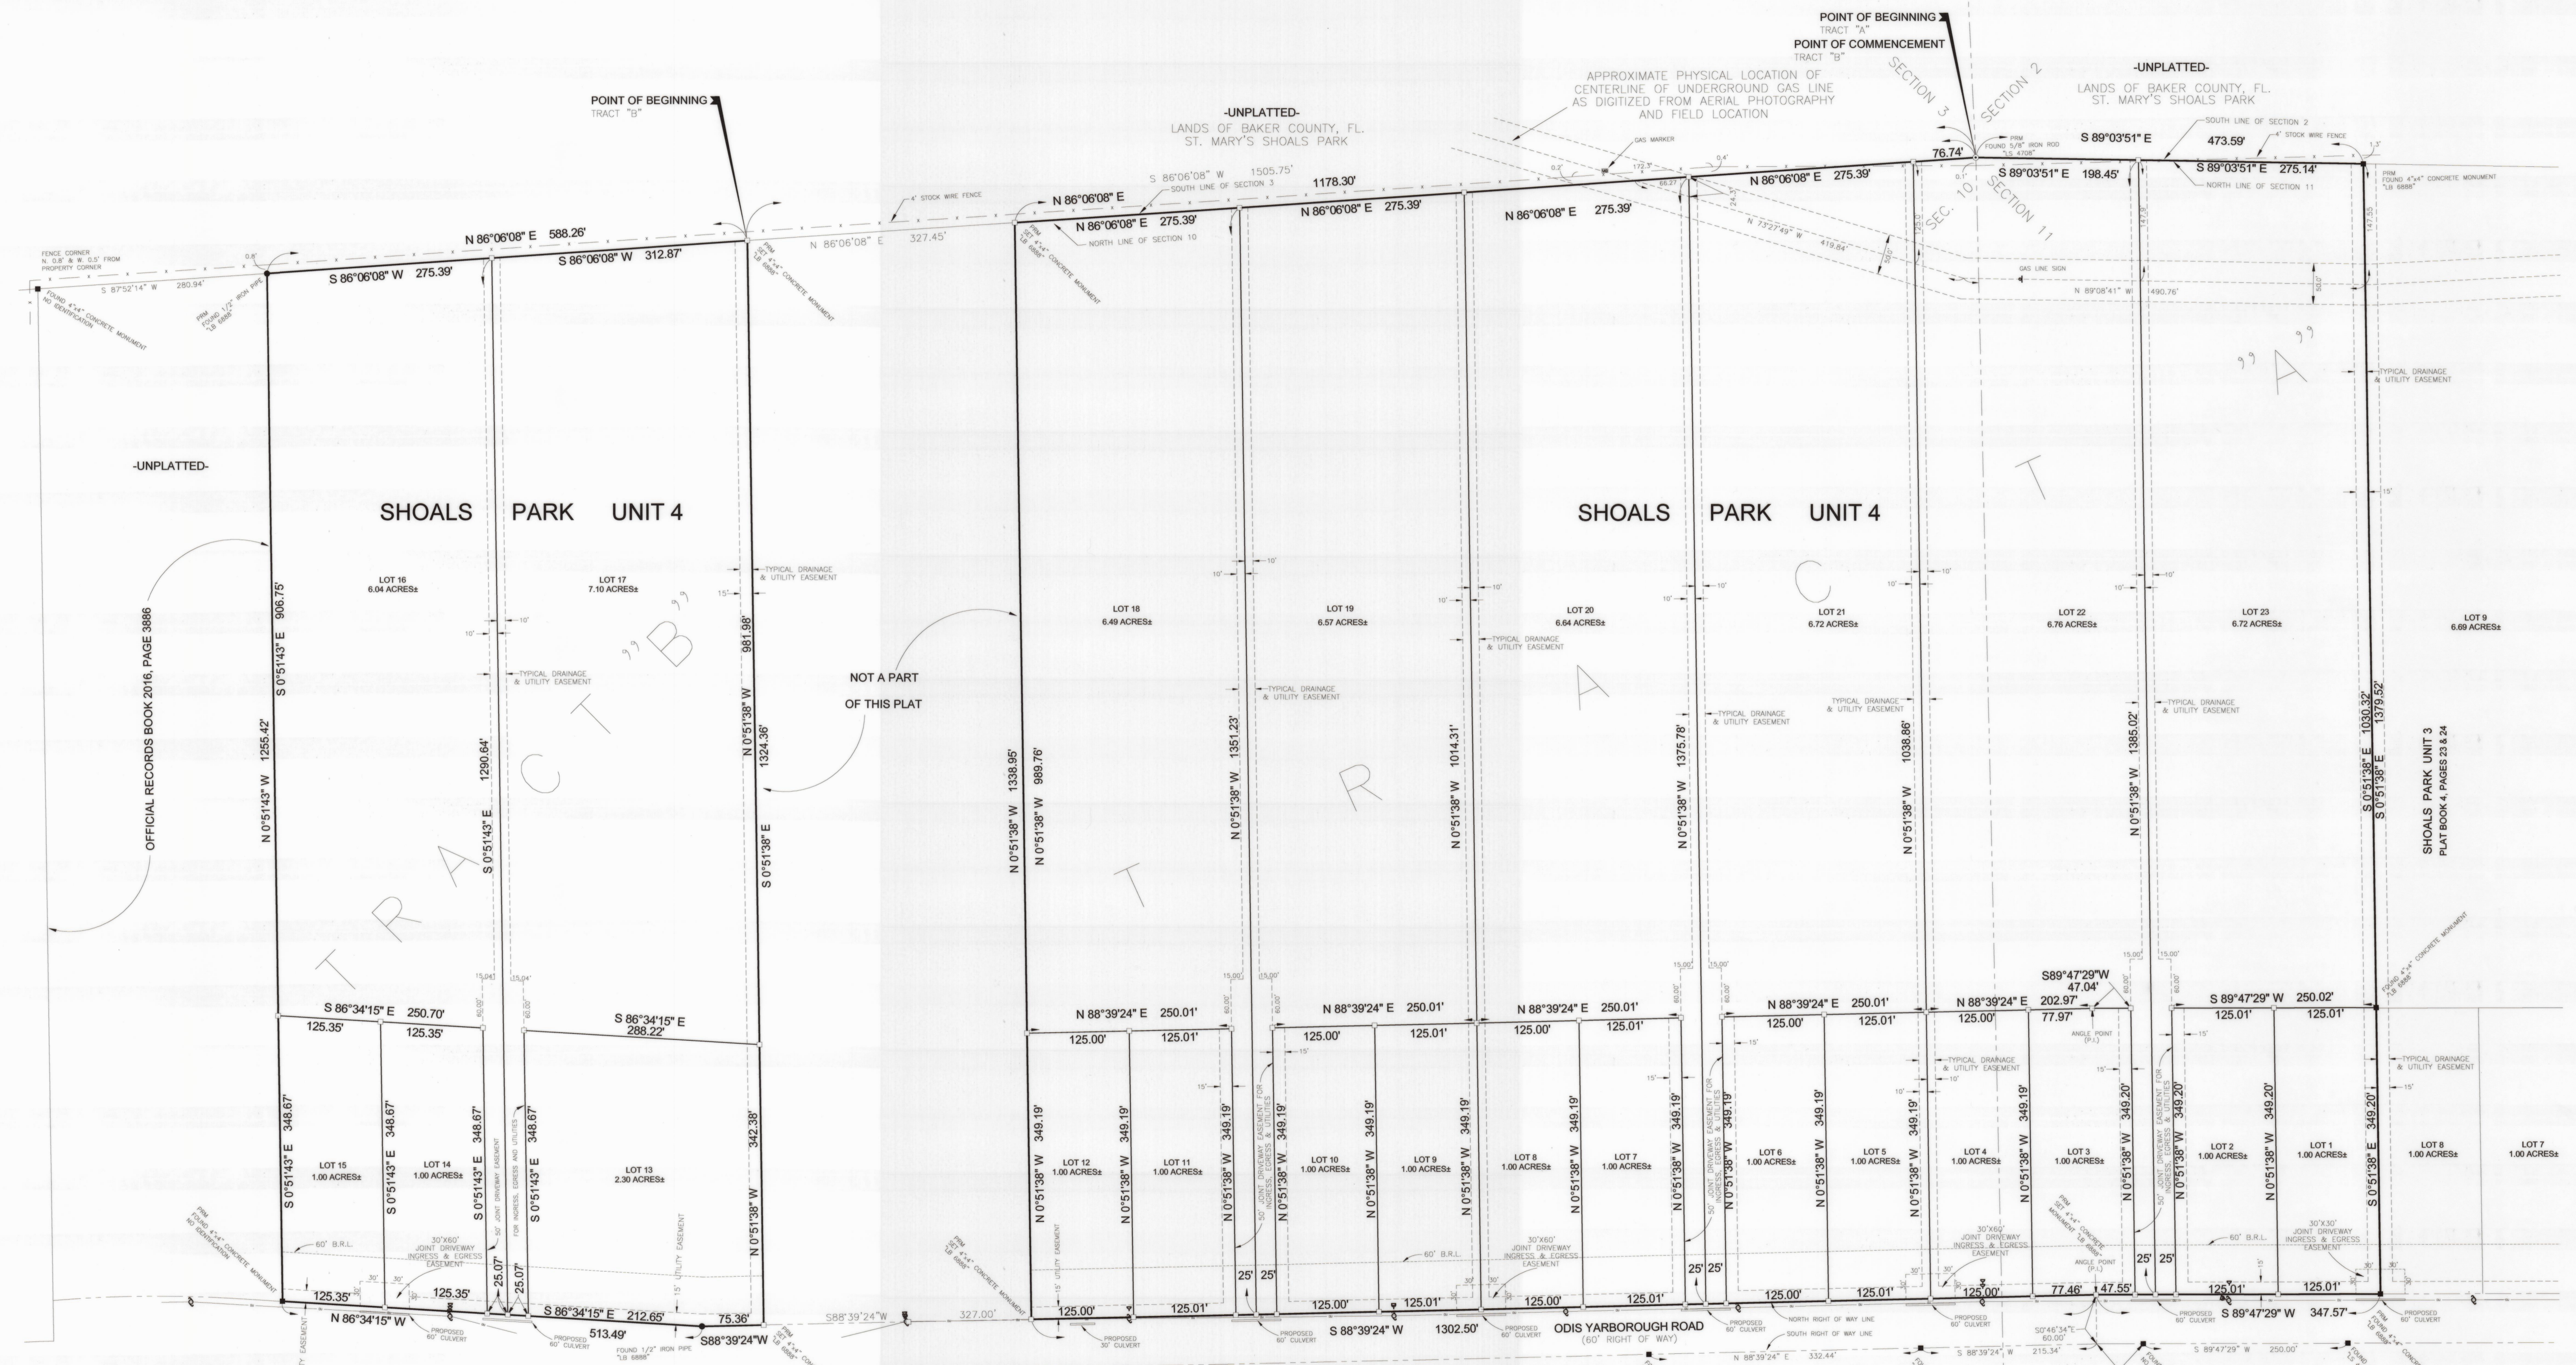


"SHOALS PARK UNIT 4"
 BEING A PORTION OF
 SECTIONS 10 AND 11
 TOWNSHIP 2 SOUTH, RANGE 21 EAST
 BAKER COUNTY, FLORIDA

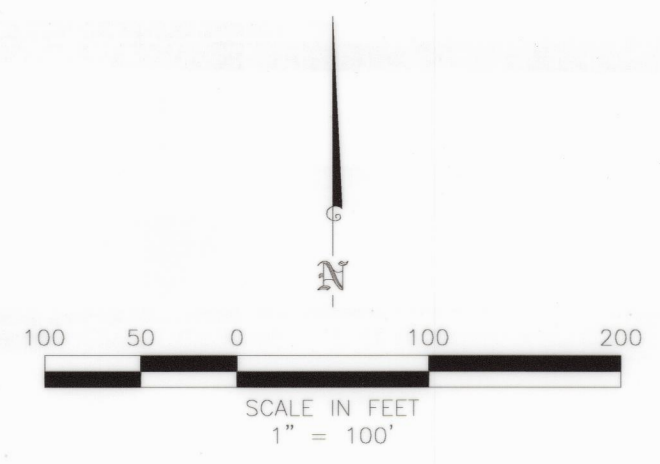

- LEGEND:**
- = FOUND 1/2" IRON PIPE UNLESS OTHERWISE NOTED
 - = SET NAIL & DISK STAMPED LB 6888
 - ⊙ = FOUND IRON ROD UNLESS OTHERWISE NOTED
 - ⊙ = SET 1/2" IRON PIPE & CAP STAMPED LB 6888
 - = FOUND 4"x4" CONCRETE MONUMENT UNLESS OTHERWISE NOTED
 - = SET 4"x4" CONCRETE MONUMENT STAMPED LB 6888
 - - - = FENCE
 - DU = OVERHEAD UTILITY LINES
 - U = UTILITY POLE WOODEN
 - ⊙ = CUP ANCHOR
 - ⊙ = UNDERGROUND TELEPHONE RISER BOX
 - R.L.S. = REGISTERED LAND SURVEYOR
 - P.L.S. = PROFESSIONAL LAND SURVEYOR
 - L.S. = LICENSED SURVEYOR
 - D.B. = DEED BOOK
 - D.R.B. = OFFICIAL RECORD BOOK
 - PG. = PAGE
 - (T) = FIELD MEASURED
 - (B) = DEED
 - (C) = CALCULATED
 - ID = IDENTIFICATION
 - LB = LICENSED BUSINESS
 - B.R.L. = BUILDING RESTRICTION LINE
 - R.C.P. = REINFORCED CONCRETE PIPE
 - E.R.C.P. = ELLIPTICAL REINFORCED CONCRETE PIPE
 - P.R.M. = PERMANENT REFERENCE MONUMENT
 - P.I. = POINT OF INTERSECTION

ACREAGE TABLE	
TRACT A	51.92 ACRES±
TRACT B	17.43 ACRES±
TOTAL	69.35 ACRES±

PREPARED BY:

LD BRADLEY LAND SURVEYORS <small>Old World Knowledge... New Age Technology</small>	L. D. BRADLEY LAND SURVEYORS 510 SOUTH 5TH STREET MACCLENNY, FLORIDA 32063 PHONE (904) 786-6400 FAX (904) 786-1479 LICENSED BUSINESS No. 6888	
	W.O. NO.: 19-283 CHECKED BY: AJJ	SURVEY DATE: JANUARY 28, 2020 CAD FILE: 19-283 PLAT.dwg

W.O. NO.: 08-259
 W.O. NO.: 15-052
 W.O. NO.: 19-283

SEE SHEET 1 FOR GENERAL NOTES AND DESCRIPTIONS
 THIS MAP IS NOT COMPLETE WITHOUT SHEETS 1 AND 2