

LEGEND

Legend table with columns for symbols and abbreviations, including ANNO DOMINI, ALUMINUM, ASSOCIATES, BASELINE, BEGINNING OF SURVEY, COMPUTED, CERTIFIED CORNER RECORD, COUNTY ROAD, CERTIFICATE OF AUTHORIZATION, CORNER, EAST, EASTING, END OF SURVEY, FIELD MEASUREMENT, FLORIDA DEPARTMENT OF TRANSPORTATION, FEDERAL AID PROJECT, FINANCIAL PROJECT, FEET, GOVERNMENT, IDENTIFICATION, INCORPORATED, INSTRUMENT, LINE LABEL, LICENSED BUSINESS, LIMITED LIABILITY COMPANY, LICENSED SURVEYOR, LEFT, MAINTAINED, NORTH, NORTHING, NOT APPLICABLE, NORTHEAST, NUMBER, NOT TO SCALE, NORTHWEST, OWENS ILLINOIS, OFFICIAL RECORD, PAGE, POINT OF INTERSECTION, PROFESSIONAL LAND SURVEYOR, POINT ON TANGENT, PRELIMINARY, PROPERTY, PROPOSED, PROFESSIONAL SURVEYOR AND MAPPER, RANGE, RANGE EAST, RIGHT, RIGHT OF WAY, SOUTH, SOUTHEAST, SQUARE, SAINT, STATION, SECTION, SOUTHWEST, TOWNSHIP, TOWNSHIP SOUTH, UNITED STATES, WEST, WITH, DEGREES, MINUTES, FEET, SECONDS, INCHES, AND, EASTING, NORTHING.


STATE OF FLORIDA DEPARTMENT OF TRANSPORTATION

CONTROL SURVEY AND MAINTENANCE MAP

FINANCIAL PROJECT No. 4363311

CLET HARVEY ROAD BAKER COUNTY

LENGTH: 0.417 MILES

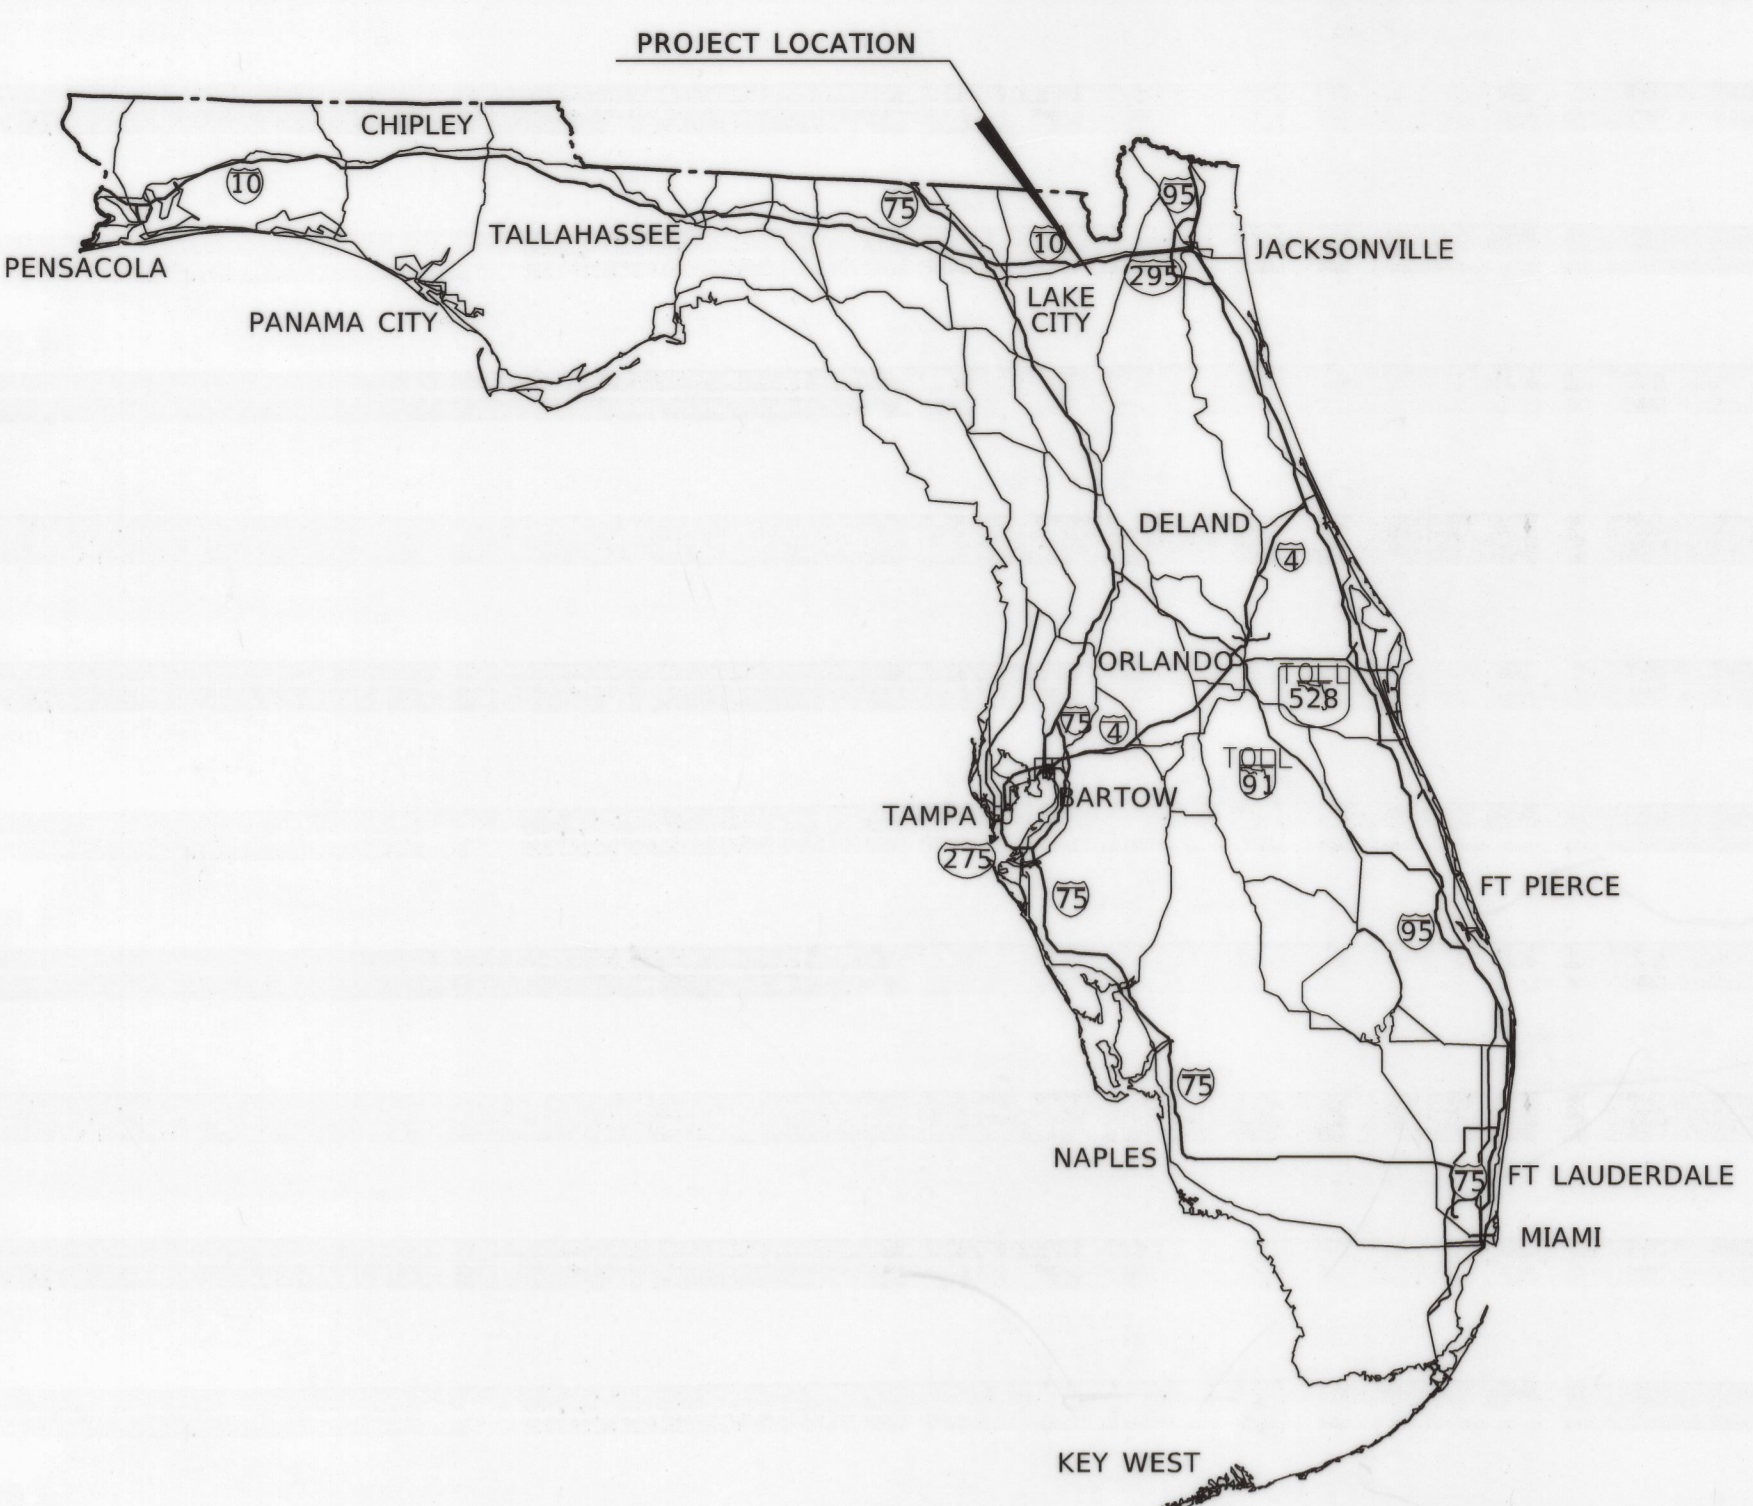

LINE LEGEND

Line legend table showing symbols for BASELINE SURVEY, FENCE LINE, GOVERNMENT LOT LINE, MAINTAINED R/W LINE, QUARTER SECTION LINE, RANGE/TOWNSHIP LINE, SECTION LINE.

SYMBOL LEGEND

Symbol legend table showing symbols for CONCRETE MONUMENT, IRON ROD (AS NOTED).

GENERAL NOTES

- 1. THIS SURVEY IS BASED ON THE FLORIDA STATE PLANE COORDINATE SYSTEM, LAMBERT PROJECTION, NORTH ZONE, NORTH AMERICAN DATUM 1983 / 2011 ADJUSTMENT, US SURVEY FOOT, DERIVING A BEARING OF N 88°07'02" E ON THE BASELINE OF SURVEY OF CLET HARVEY ROAD (COUNTY MAINTAINED) BETWEEN B.O.S. STATION 88+00.00 (N: 438369.5983, E: 2680645.7129) AND P.I. STATION 100+00.00 (N: 438409.0260, E: 2681845.0650). ALL FLORIDA STATE PLANE COORDINATES SHOWN ARE U.S. SURVEY FEET AND BASED ON SAME.
2. PRIMARY GEODETIC NETWORK CONTROL WAS ESTABLISHED BY THE FLORIDA DEPARTMENT OF TRANSPORTATION. ALL SECONDARY TRAVERSES PERFORMED BY SAM SURVEYING AND MAPPING, LLC ARE BASED ON SAID CONTROL NETWORK.
3. THIS MAINTENANCE / RIGHT OF WAY CONTROL MAP IS SUPPORTED BY A SURVEYOR'S REPORT FOR F.P. No. 4363311. ADDITIONAL PERTINENT INFORMATION REGARDING THE SURVEY CAN BE FOUND IN SAID REPORT.
4. ATTENTION IS DIRECTED TO THE FACT THAT THESE MAPS MAY HAVE BEEN REDUCED IN SIZE BY REPRODUCTION. THIS MUST BE CONSIDERED WHEN SCALING DATA.
5. THE FIELD WORK FOR THIS SURVEY WAS STARTED ON MAY 20, 2021 AND COMPLETED ON JUNE 10, 2021.
6. ONLY NECESSARY SURFACE IMPROVEMENTS HAVE BEEN LOCATED AND SHOWN. THERE MAY BE SUBSURFACE UTILITIES ASSOCIATED WITH OR INDEPENDENT FROM THE SURFACE UTILITIES WHICH MAY BE IMPACTED BY ANY SURFACE IMPROVEMENT OR RELOCATION.
7. THIS CONTROL SURVEY AND MAINTENANCE MAP WAS PREPARED BY: SAM SURVEYING AND MAPPING, LLC 2844 PABLO AVENUE TALLAHASSEE, FLORIDA 32308 PHONE (850) 385-1179



BEGIN SURVEY STA. 88+00.00

END SURVEY STA. 110+00.00

(VICINITY MAP) NOT TO SCALE

SHEET INDEX table with columns SHEET No. and SHEET DESCRIPTION, listing COVER SHEET, KEY SHEET, DETAIL SHEET, and REFERENCE SHEET.

SURVEYOR'S CERTIFICATION

I HEREBY CERTIFY THAT THIS CONTROL SURVEY AND MAINTENANCE MAP WAS MADE FOR THE PURPOSE OF SURVEYING, REFERENCING, DESCRIBING AND MAPPING THE BASELINE OF SURVEY, AND PROVIDING HORIZONTAL POSITION DATA FOR THE SUPPORT OR CONTROL OF RIGHT OF WAY RELATED MAPS FOR THE TRANSPORTATION FACILITY SHOWN AND DEPICTED HEREON. I FURTHER CERTIFY THAT SAID SURVEY WAS DONE UNDER MY RESPONSIBLE CHARGE AND IS IN COMPLIANCE WITH THE STANDARDS OF PRACTICE FOR SURVEYS IN 5117 F.A.C. AS SET FORTH BY THE BOARD OF PROFESSIONAL SURVEYORS AND MAPPERS PURSUANT TO CHAPTER 472.027, FLORIDA STATUTES.

JAMES E. MELCHER FLORIDA PROFESSIONAL SURVEYOR AND MAPPER No. 6159

SAM SURVEYING AND MAPPING, LLC LB 7908 2844 PABLO AVENUE TALLAHASSEE, FLORIDA 32308

DATE: SEPTEMBER 9TH, 2021

UNLESS IT BEARS THE ORIGINAL SIGNATURE AND SEAL OF A LICENSED SURVEYOR AND MAPPER, THIS MAP IS FOR INFORMATION ONLY AND IS NOT VALID.

MAINTENANCE MAP CERTIFICATION

THIS IS TO CERTIFY THAT SHEETS NUMBERED 1 TO 5, INCLUSIVE, CONSTITUTE A TRUE COPY OF THE STATE OF FLORIDA DEPARTMENT OF TRANSPORTATION MAINTENANCE MAP FOR A PORTION OF CLET HARVEY ROAD IN BAKER COUNTY, FLORIDA.

THE PROPERTY LABELED MAINTAINED R/W ON SAID SHEETS HAS BEEN VESTED IN BAKER COUNTY, FLORIDA PURSUANT TO THE PROVISION OF SECTION 95.361, FLORIDA STATUTES.

IN WITNESS WHEREOF, WE HAVE HEREUNTO SET OUR HANDS AND AFFIXED THE SEAL OF THE BOARD OF COUNTY COMMISSIONERS, BAKER COUNTY, FLORIDA AT MACCLENNY, FLORIDA,

THIS 9th DAY OF September, A.D. 2021.

BY: OLIVER (JIMMY) ANDERSON, CHAIRPERSON BOARD OF COUNTY COMMISSIONERS

ATTEST: Stacie D. Harvey CLERK OF THE CIRCUIT COURT

CLERK OF COURT CERTIFICATION

FILED FOR RECORD IN THE OFFICE OF THE CLERK OF THE CIRCUIT COURT FOR THE COUNTY OF BAKER, STATE OF FLORIDA, IN PLAT BOOK 4, PAGE 52, ON THE 24 DAY OF September, A.D. 2021.

Stacie D. Harvey CLERK OF THE CIRCUIT COURT BAKER COUNTY, FLORIDA

MAINTENANCE ENGINEER CERTIFICATION

THIS IS TO CERTIFY THAT THE RIGHT OF WAY LIMITS AS SHOWN ON THIS MAP WERE IDENTIFIED BY MYSELF AS HAVING BEEN MAINTAINED CONTINUOUSLY FOR SEVEN (7) YEARS WITHOUT INTERRUPTION.

BY: ROBERT FLETCHER, DIRECTOR BAKER COUNTY ROAD DEPARTMENT

DATE: 9-9-2021

COVER SHEET

CLET HARVEY ROAD OVER TURKEY CREEK BRIDGE NO. 274092

Table with columns for CONTROL SURVEY AND MAINTENANCE MAP, FLORIDA DEPARTMENT OF TRANSPORTATION SURVEYING AND MAPPING, REVISION, BY, DATE, PRELIM, CHECKED, FINAL, BY, DATE, FED. PROJ. D221-021-B, COUNTY ROAD NAME: CLET HARVEY ROAD, BAKER COUNTY, SECTION 27000, F.P. NO. 4363311, SHEET 1 OF 5.