
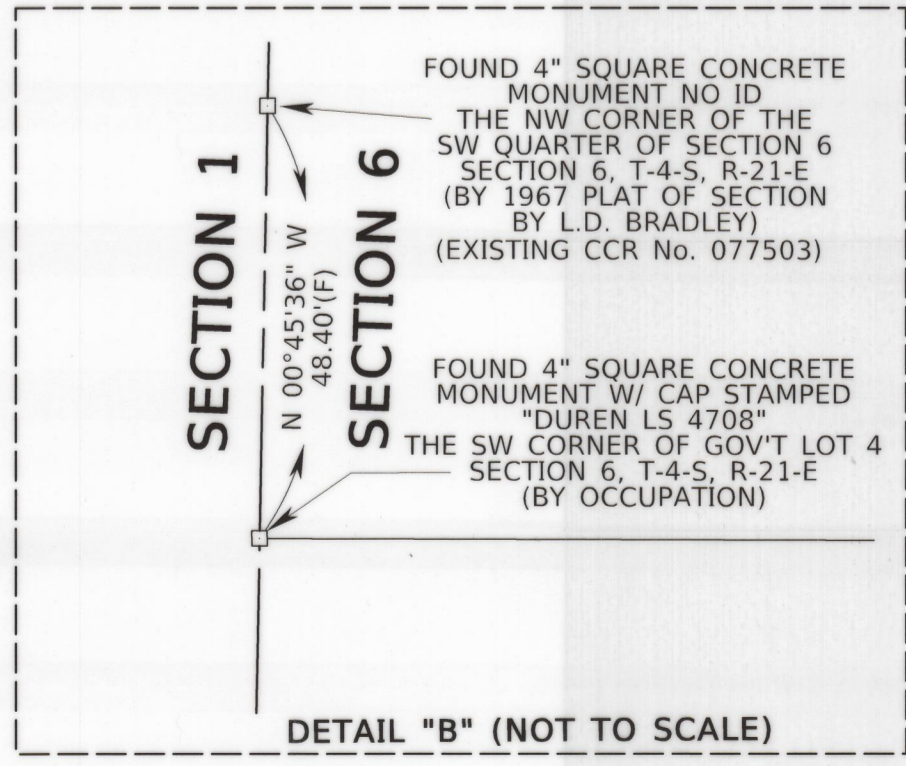
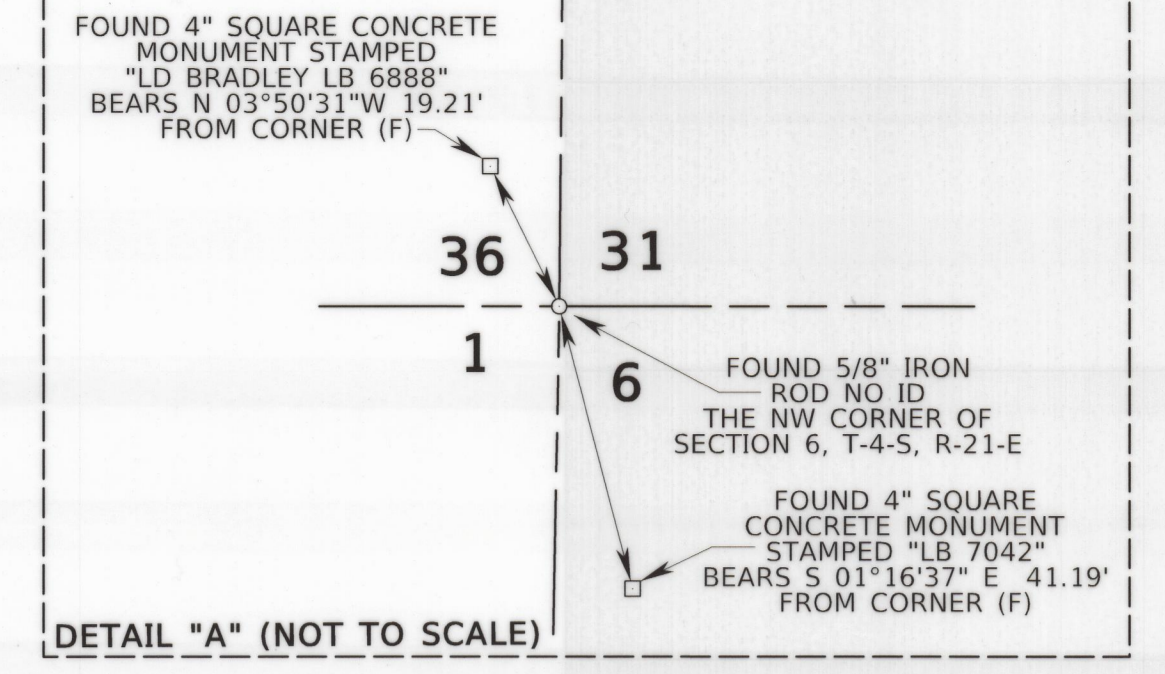
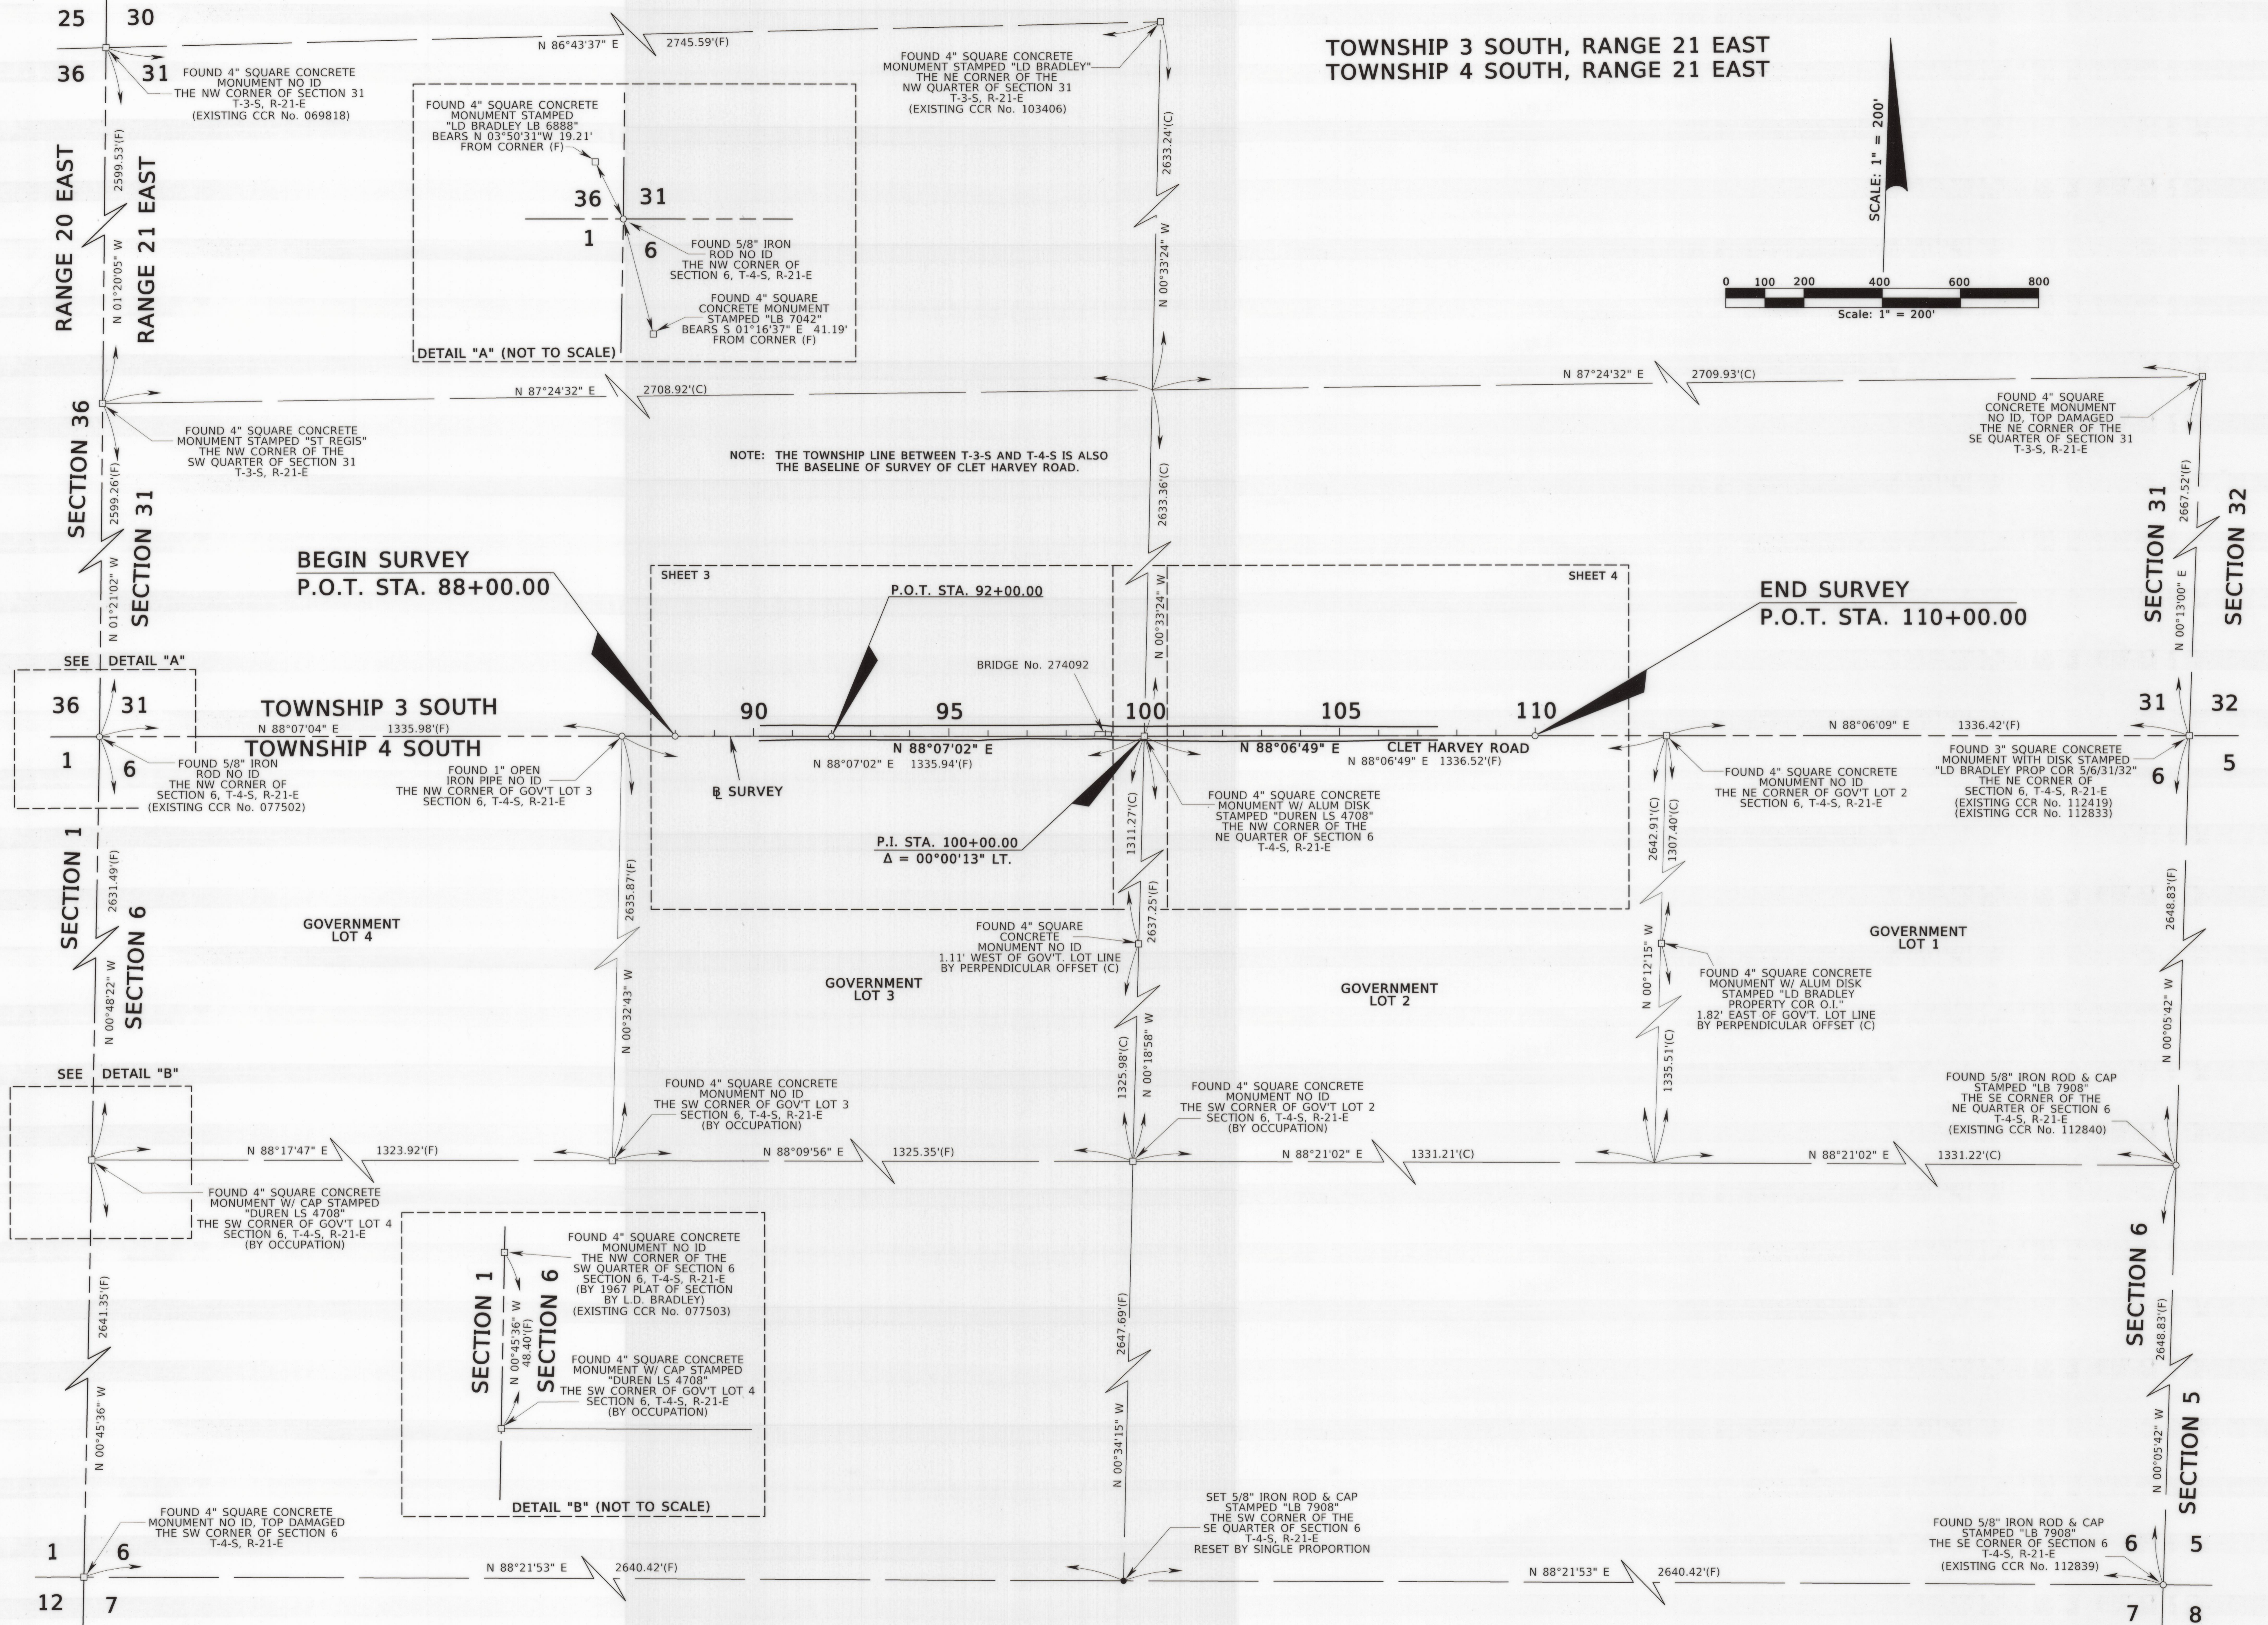


TOWNSHIP 3 SOUTH, RANGE 21 EAST
TOWNSHIP 4 SOUTH, RANGE 21 EAST

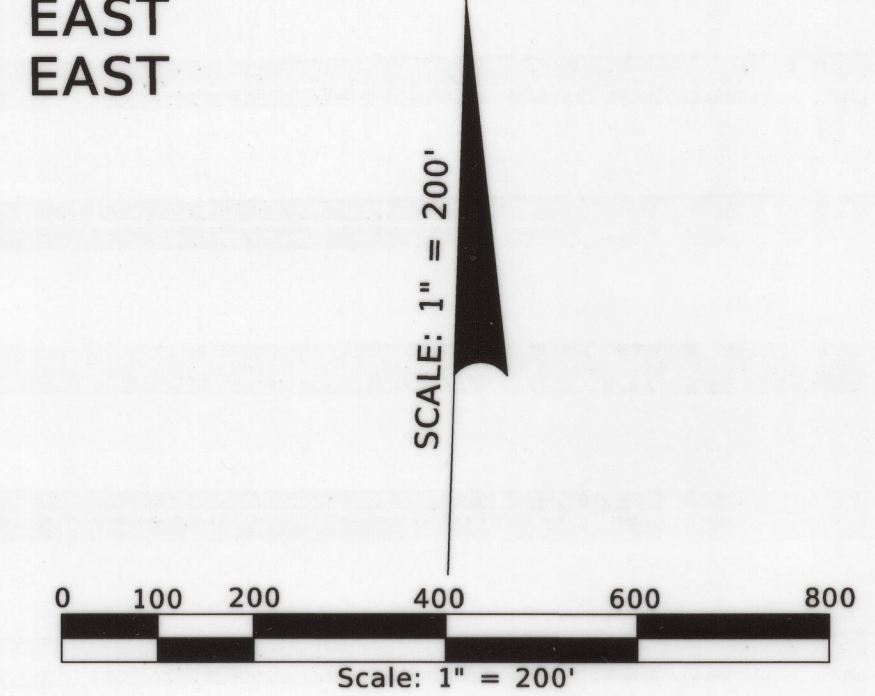

SEE SHEET 1 FOR LEGEND, CERTIFICATION, AND GENERAL NOTES
CLET HARVEY ROAD OVER TURKEY CREEK BRIDGE NO. 274092

KEY SHEET

CONTROL SURVEY AND MAINTENANCE MAP

FLORIDA DEPARTMENT OF TRANSPORTATION
SURVEYING AND MAPPING

REVISION	BY	DATE	REVISION	BY	DATE	REVISION	BY	DATE

	BY	DATE
PRELIM	JEM	7/19/2021
CHECKED	J. HILL	7/19/2021
FINAL	JEM	8/12/2021

FED. PROJ. D221-021-B

COUNTY ROAD NAME: CLET HARVEY ROAD

SECTION 27000
BAKER COUNTY

MAPS PREPARED BY:
SAM SURVEYING AND MAPPING, LLC
2844 PABLO AVENUE
TALLAHASSEE, FLORIDA 32308
850-385-1179 COA LB7908

DATA SOURCE:
SURVDR4363311.ZIP JOB311.GPK
SCALE: 1" = 200'
SHEET 2 OF 5